



Works :-
Village : Rampur Jattan, Post: Kala Amb,
Tehsil: Nahan, Distt: Sirmour Himachal
Pradesh -173030.

Display at :-
1/118 W.H.S., 2nd floor, Kirti Nagar, Near Fire
Station New Delhi-110015

Toll Free : 1800 102 1464

Contact us :-
Tel. : 011-47630400

e-mail : info@axsyssolutions.com

AARNA



OFFICE PARTITIONS

AARNA

DESIGN YOUR SENSUAL
LIFESTYLE DOWN TO THE
LAST DETAIL WITH UTMOST
FINESSE AND ACCURACY
OF ABSOLUTE RESPECT
FOR ARTICULATED
EXCELLENCE.


INTRODUCTION

Inspired by the Indian goddess of wealth and aspirations of the aquatic flower lotus, Aarna inaugurates itself as India's first bespoke aluminium frame manufacturer and retailer, that markets in production that help extenuate your homes to new potentials.

They specialise in products such as Doors, Sliders, Shower Cubicals, Partitions and Wardrobes. All of the products are exclusively designed keeping universal standards of modernisation and minimalism as their top most priority.

Aarna offers a wide range of colours and materials to choose, with it's elaborate selection of options to pick from Aarna opts out to be the ideal solutions for all kinds of residential and corporate spaces.

They specialise in products such as Doors, Sliders, Shower Cubicals, Partitions and Wardrobes. All of the products are exclusively designed keeping universal standards of modernisation and minimalism as their top most priority.

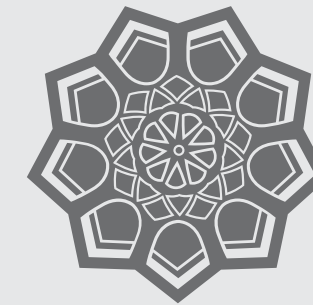

OFFICE PARTITIONS

AX-20

Hydraulic Frameless Door -----	01
Hydraulic Frameless Door -----	1.1
Pivot Door -----	02
Georgian Bar -----	03


AX-30

Pivot Door -----	01
------------------	----

AX-FPT

Frameless Door -----	01
Pivot Door -----	02
Framed Door -----	03
Framed Door -----	3.1
Georgian Bar -----	04



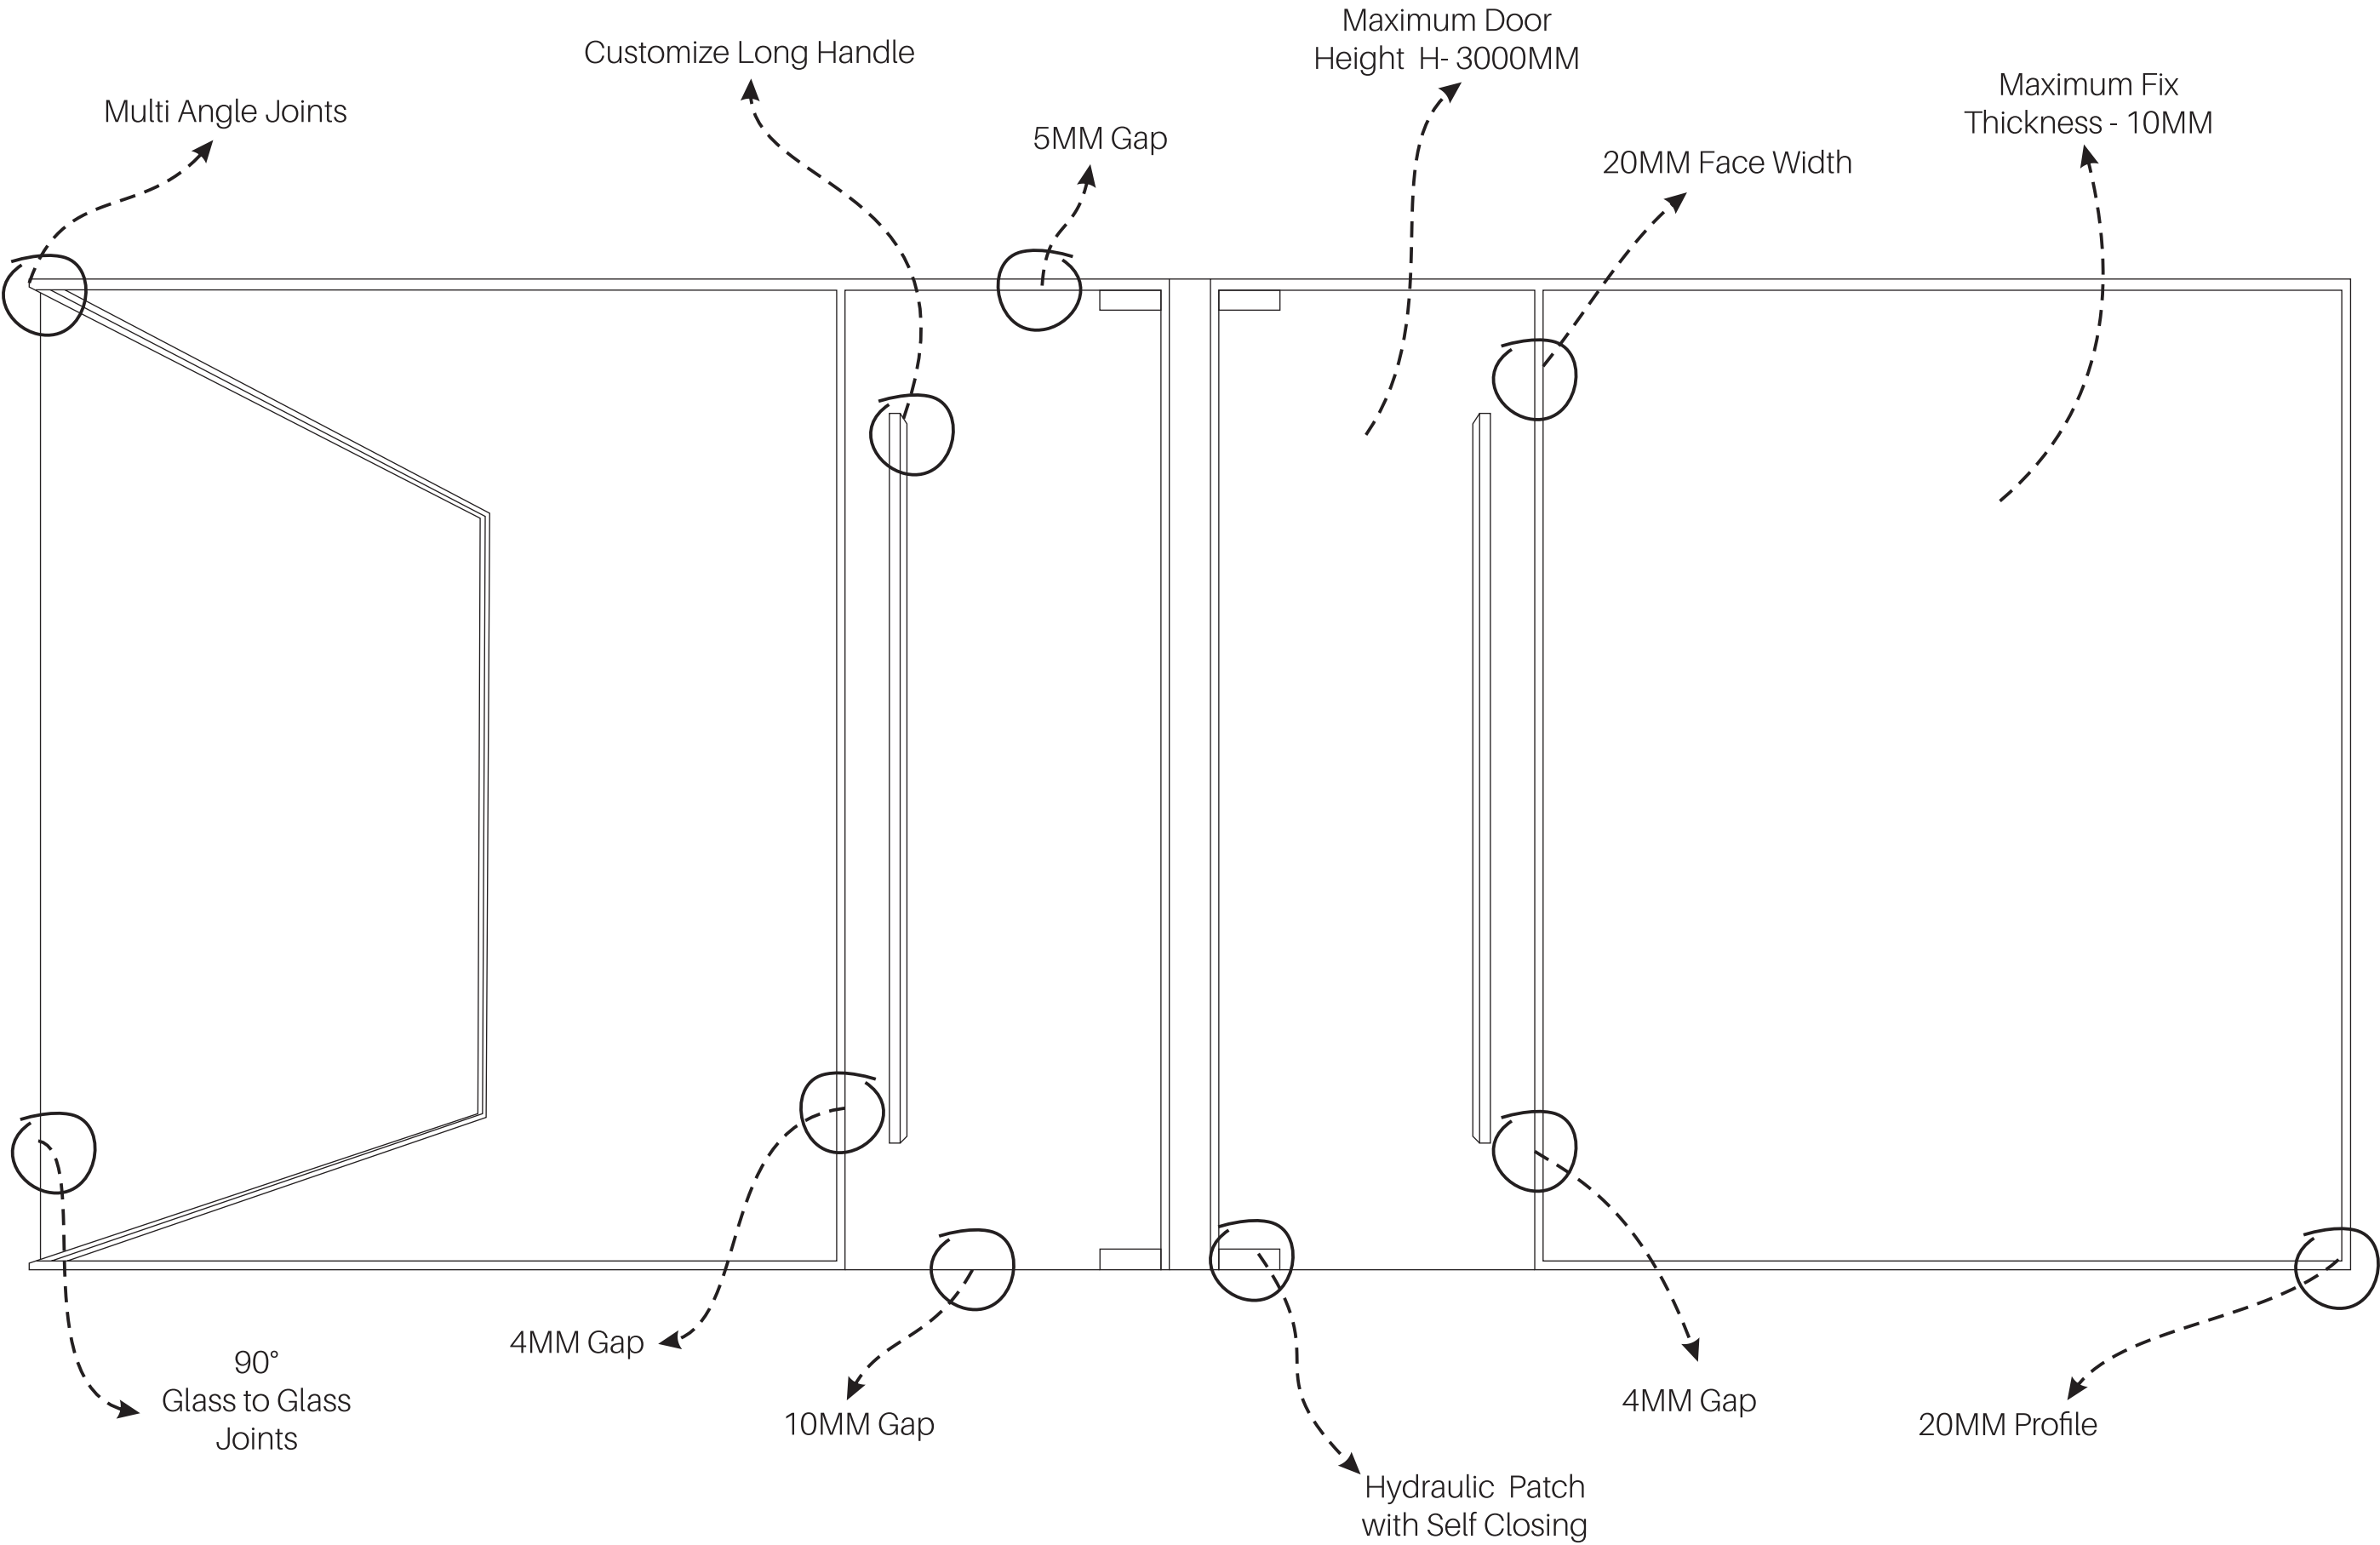





AX-20 FRAMLESS DOOR



Designed to the minimum, the glass office partition Transparence gives a pure and minimalist look to your living spaces. This fully height single glass office partition was done for office spaces fittings without any acoustic requirement. Junction between glazing is done with anodized aluminum or powder coating frame. Increase natural lighting in your work area to your employees wellness with this office glass partition. Our latest designed glass door is a perfect match for your office environment. This refined door with a minimalist aluminum framework provides a top of the art contemporary design.

Max. Glass Thickness - 12MM	Max. Glass Thickness - 8 to 10MM
Max. Door Height - 3000MM	Max. Fixed Height - 3000MM
Max. Door Width - 1200MM	Max. Fixed Width - 1500MM

• More than 16 Exclusive colour Shades are available. • Also can be done in standard RAL Shades.







AX-20 FRAMLESS DOOR



Designed to the minimum, the glass office partition Transparence gives a pure and minimalist look to your living spaces. This fully height single glass office partition was done for office spaces fittings without any acoustic requirement. Junction between glazing is done with anodized aluminum or powder coating frame. Increase natural lighting in your work area to your employees wellness with this office glass partition. Our latest designed glass door is a perfect match for your office environment. This refined door with a minimalist aluminum framework provides a top of the art contemporary design.


Max. Glass Thickness - 12MM
Max. Door Height - 3000MM
Max. Door Width - 1200MM

Max. Glass Thickness - 8 to 10MM
Max. Fixed Height - 3000MM
Max. Fixed Width - 1500MM

• More than 16 Exclusive colour Shades are available. • Also can be done in standard RAL Shades.





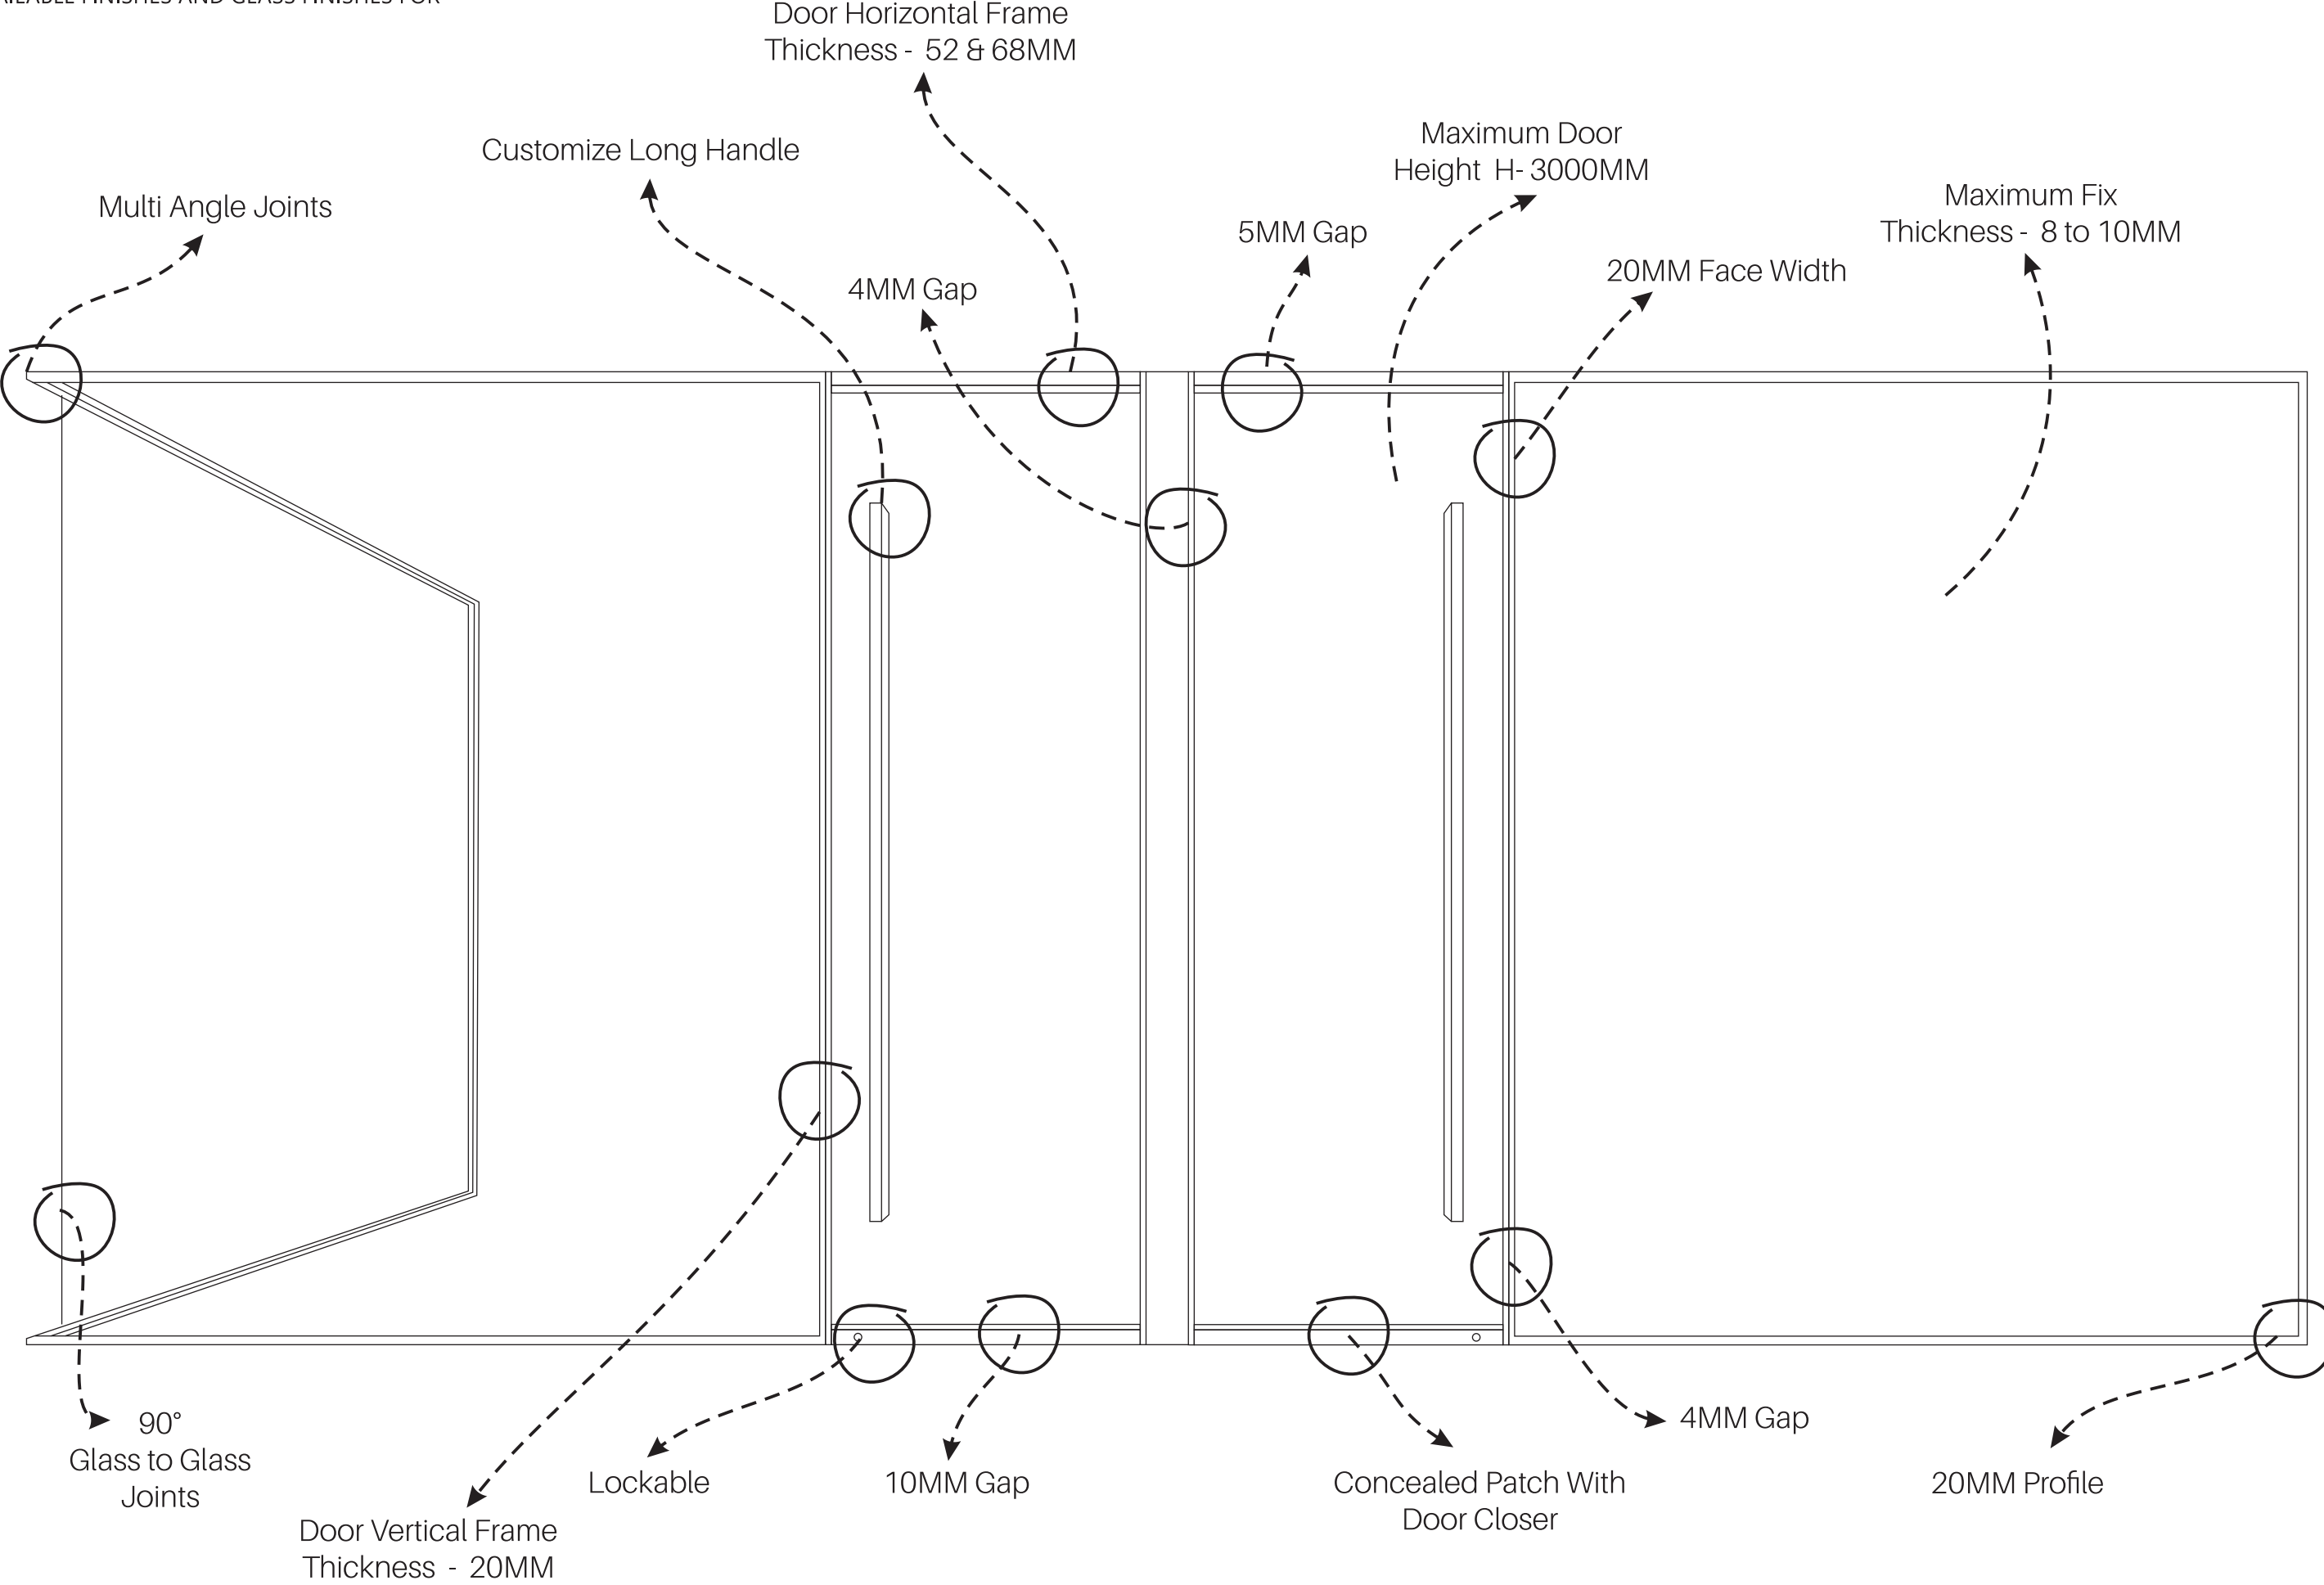





AX-20 PIVOT DOOR



Designed to the minimum, the glass office partition Transparence gives a pure and minimalist look to your living spaces. This fully height single glass office partition was done for office spaces fittings without any acoustic requirement. Junction between glazing is done with anodized aluminum or powder coating frame. Increase natural lighting in your work area to your employees wellness with this office glass partition. Our latest designed glass door is a perfect match for your office environment. This refined door with a minimalist aluminum framework provides a top of the art contemporary design.

Max. Glass Thickness - 8MM
Max. Door Height - 3000MM
Max. Door Width - 1000MM


Max. Glass Thickness - 8 to 10MM
Max. Fixed Height - 3000MM
Max. Fixed Width - 1500MM

• More than 16 Exclusive colour Shades are available. • Also can be done in standard RAL Shades.





AVAILABLE FINISHES AND GLASS FINISHES FOR -

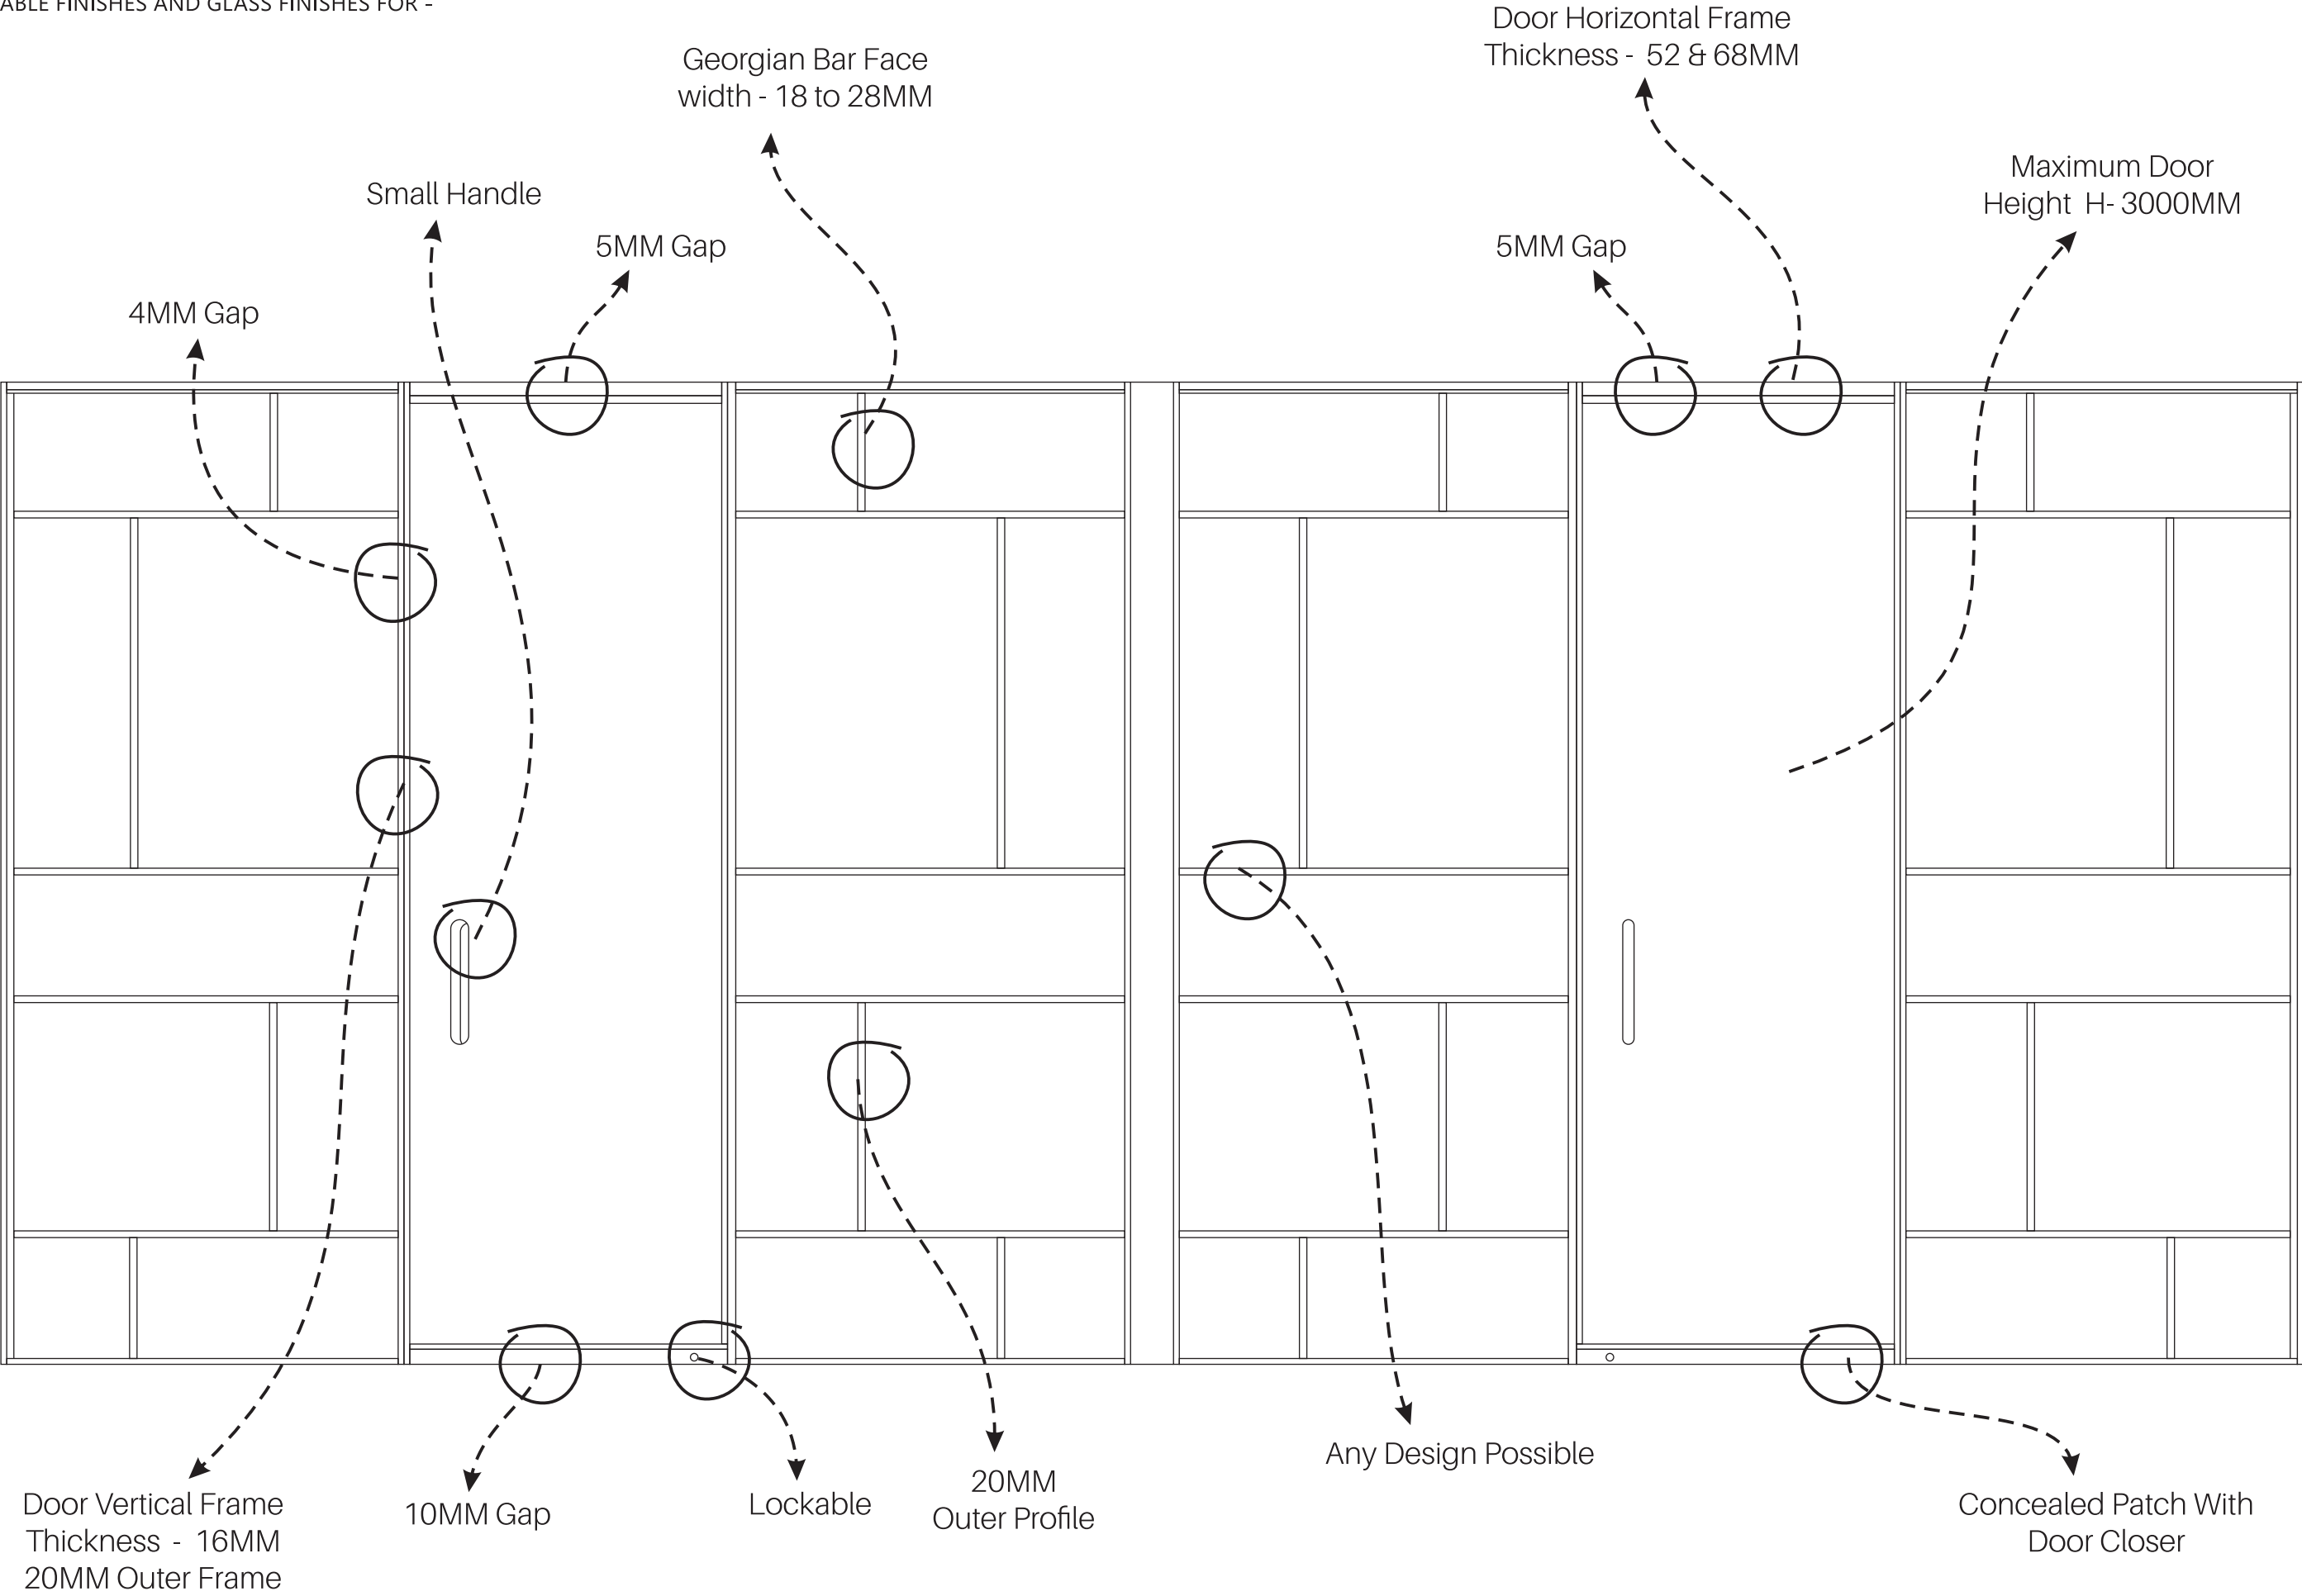





AX-20 GEORGIAN BAR



Designed to the minimum, the glass office partition Transparence gives a pure and minimalist look to your living spaces. This fully height single glass office partition was done for office spaces fittings without any acoustic requirement. Junction between glazing is done with anodized aluminum or powder coating frame. Increase natural lighting in your work area to your employees wellness with this office glass partition. Our latest designed glass door is a perfect match for your office environment. This refined door with a minimalist aluminum framework provides a top of the art contemporary design.


Max. Glass Thickness - 8MM
Max. Door Height - 3000MM
Max. Door Width - 1000MM

Max. Glass Thickness - 8 to 10MM
Max. Fixed Height - 3000MM
Max. Fixed Width - 1500MM

• More than 16 Exclusive colour Shades are available. • Also can be done in standard RAL Shades.





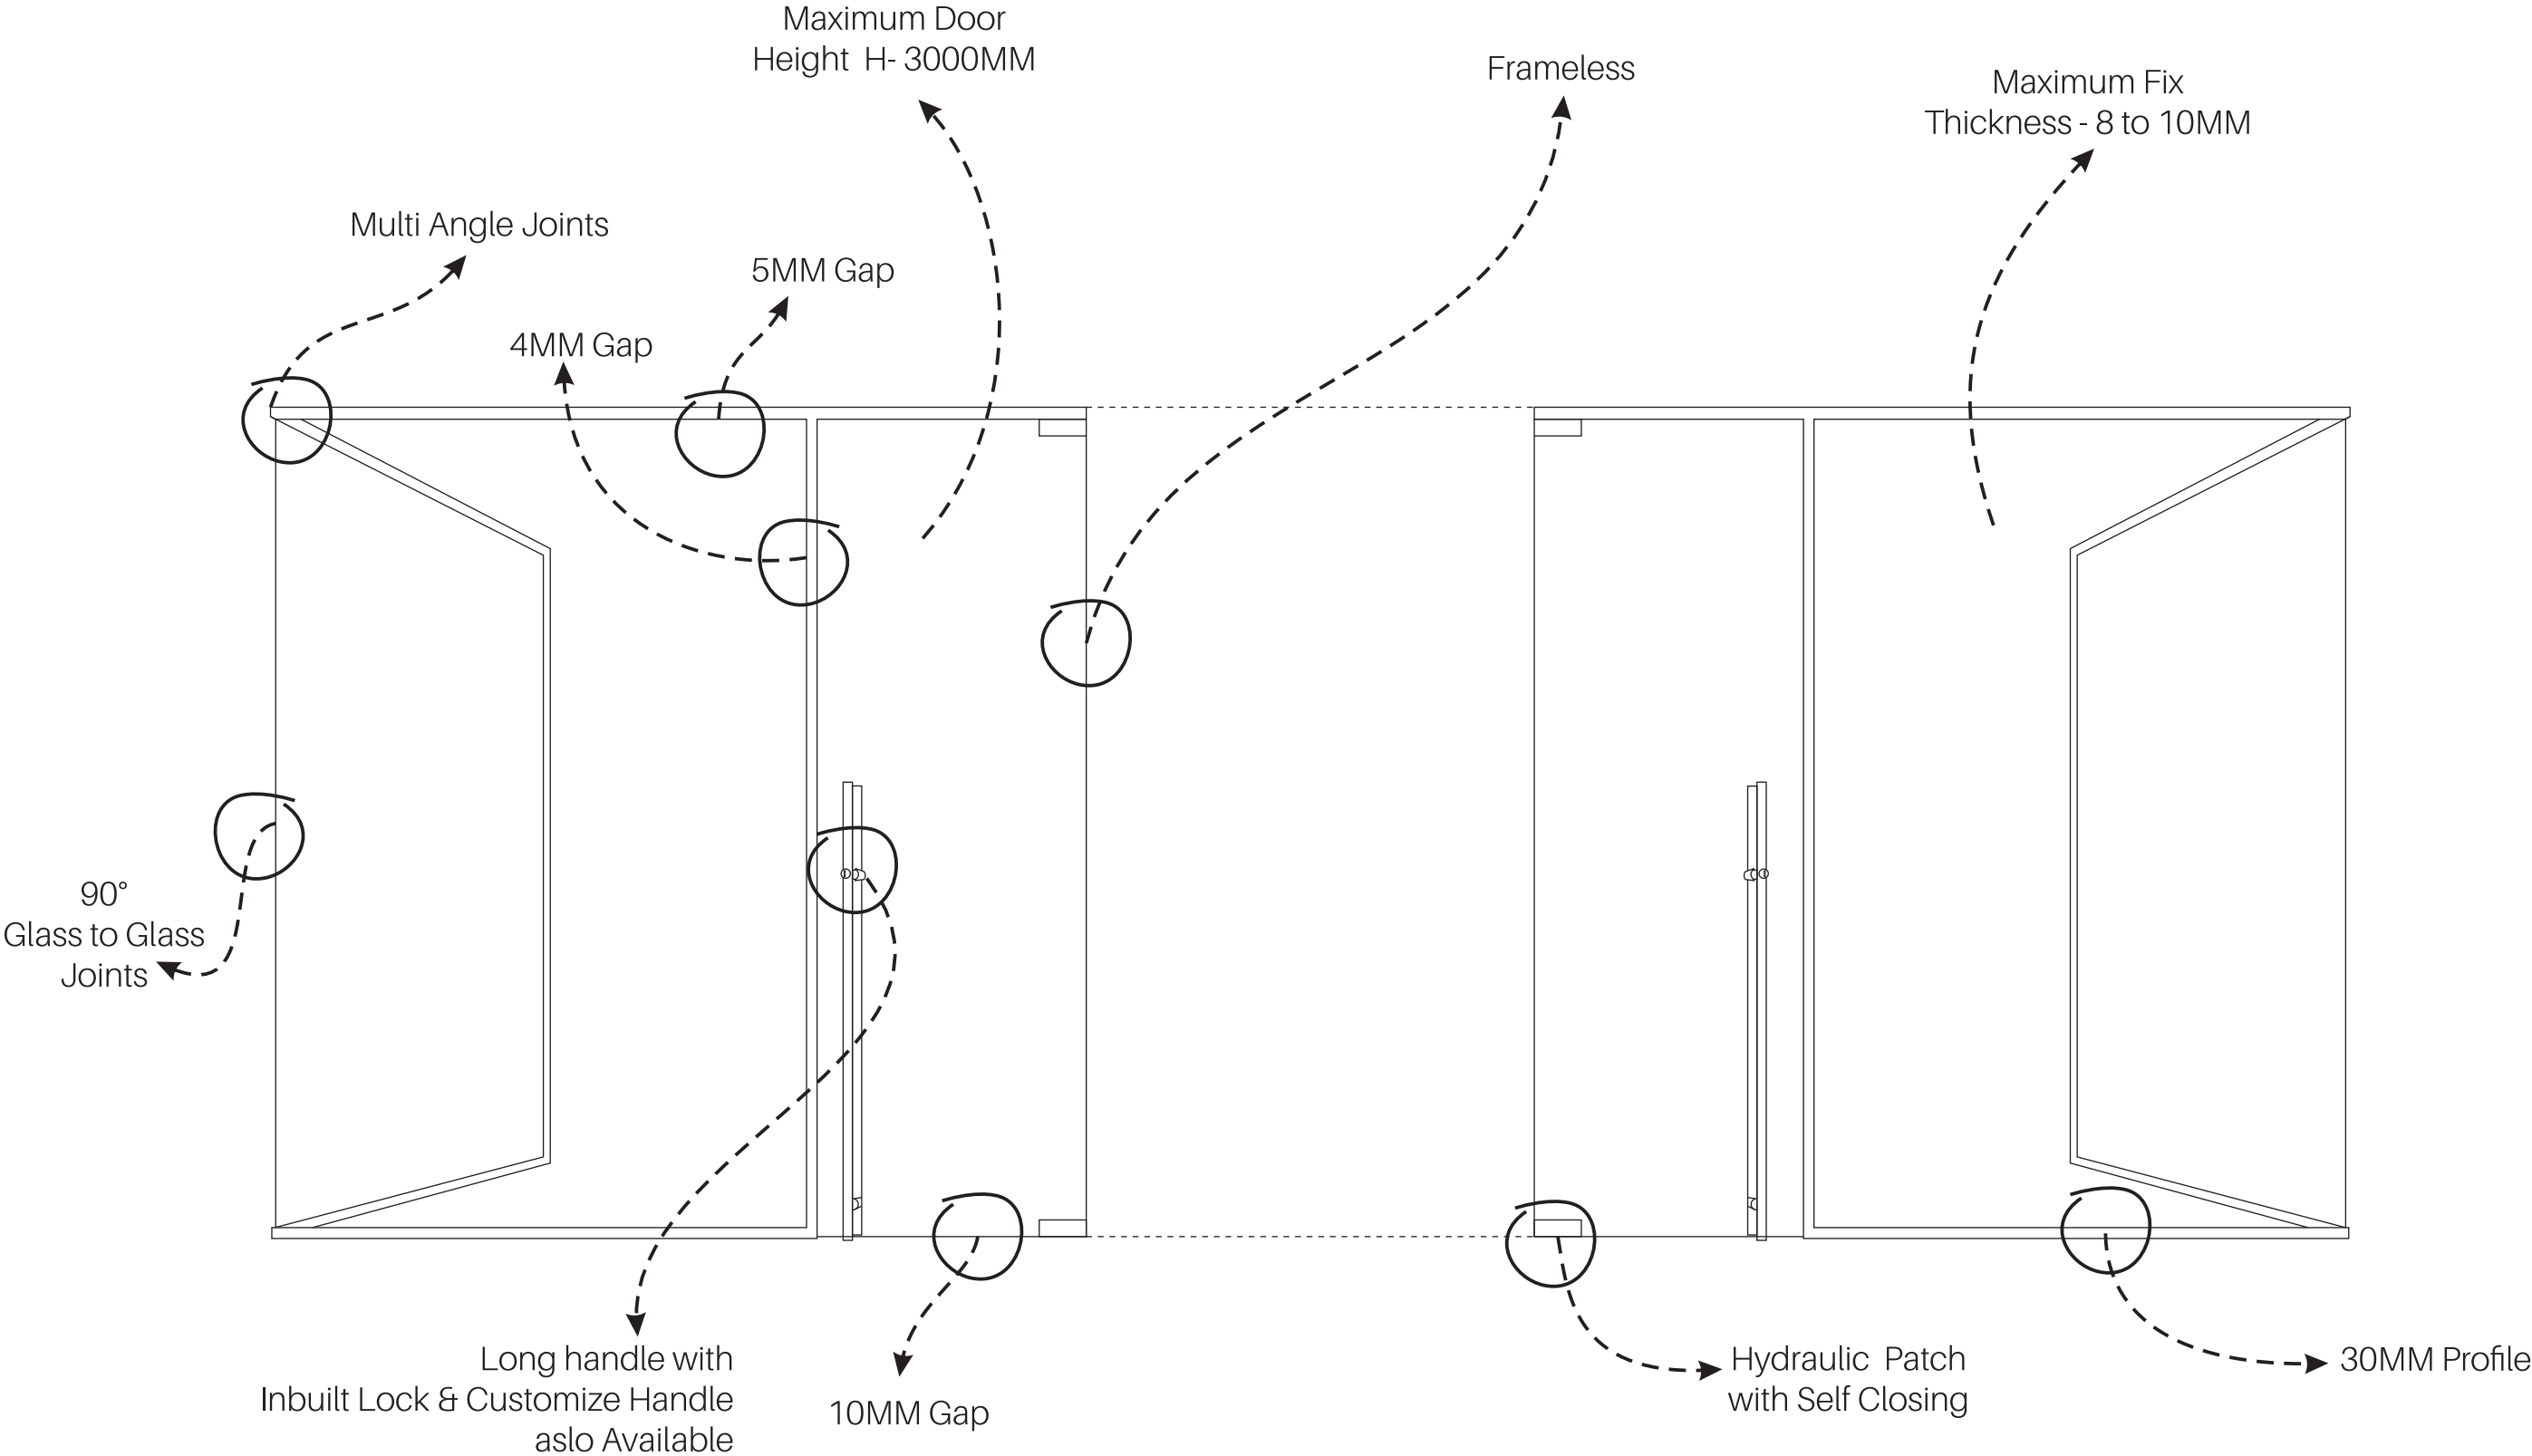





AX-30 FRAMELESS DOOR



Designed to the minimum, the glass office partition Transparence gives a pure and minimalist look to your living spaces. This fully height single glass office partition was done for office spaces fittings without any acoustic requirement. Junction between glazing is done with anodized aluminum or powder coating frame. Increase natural lighting in your work area to your employees wellness with this office glass partition. Our latest designed glass door is a perfect match for your office environment. This refined door with a minimalist aluminum framework provides a top of the art contemporary design.


Max. Glass Thickness - 12MM
Max. Door Height - 3000MM
Max. Door Width - 1200MM

Max. Glass Thickness - 10 to 12MM
Max. Fixed Height - 3000MM
Max. Fixed Width - 1500MM

• More than 16 Exclusive colour Shades are available. • Also can be done in standard RAL Shades.





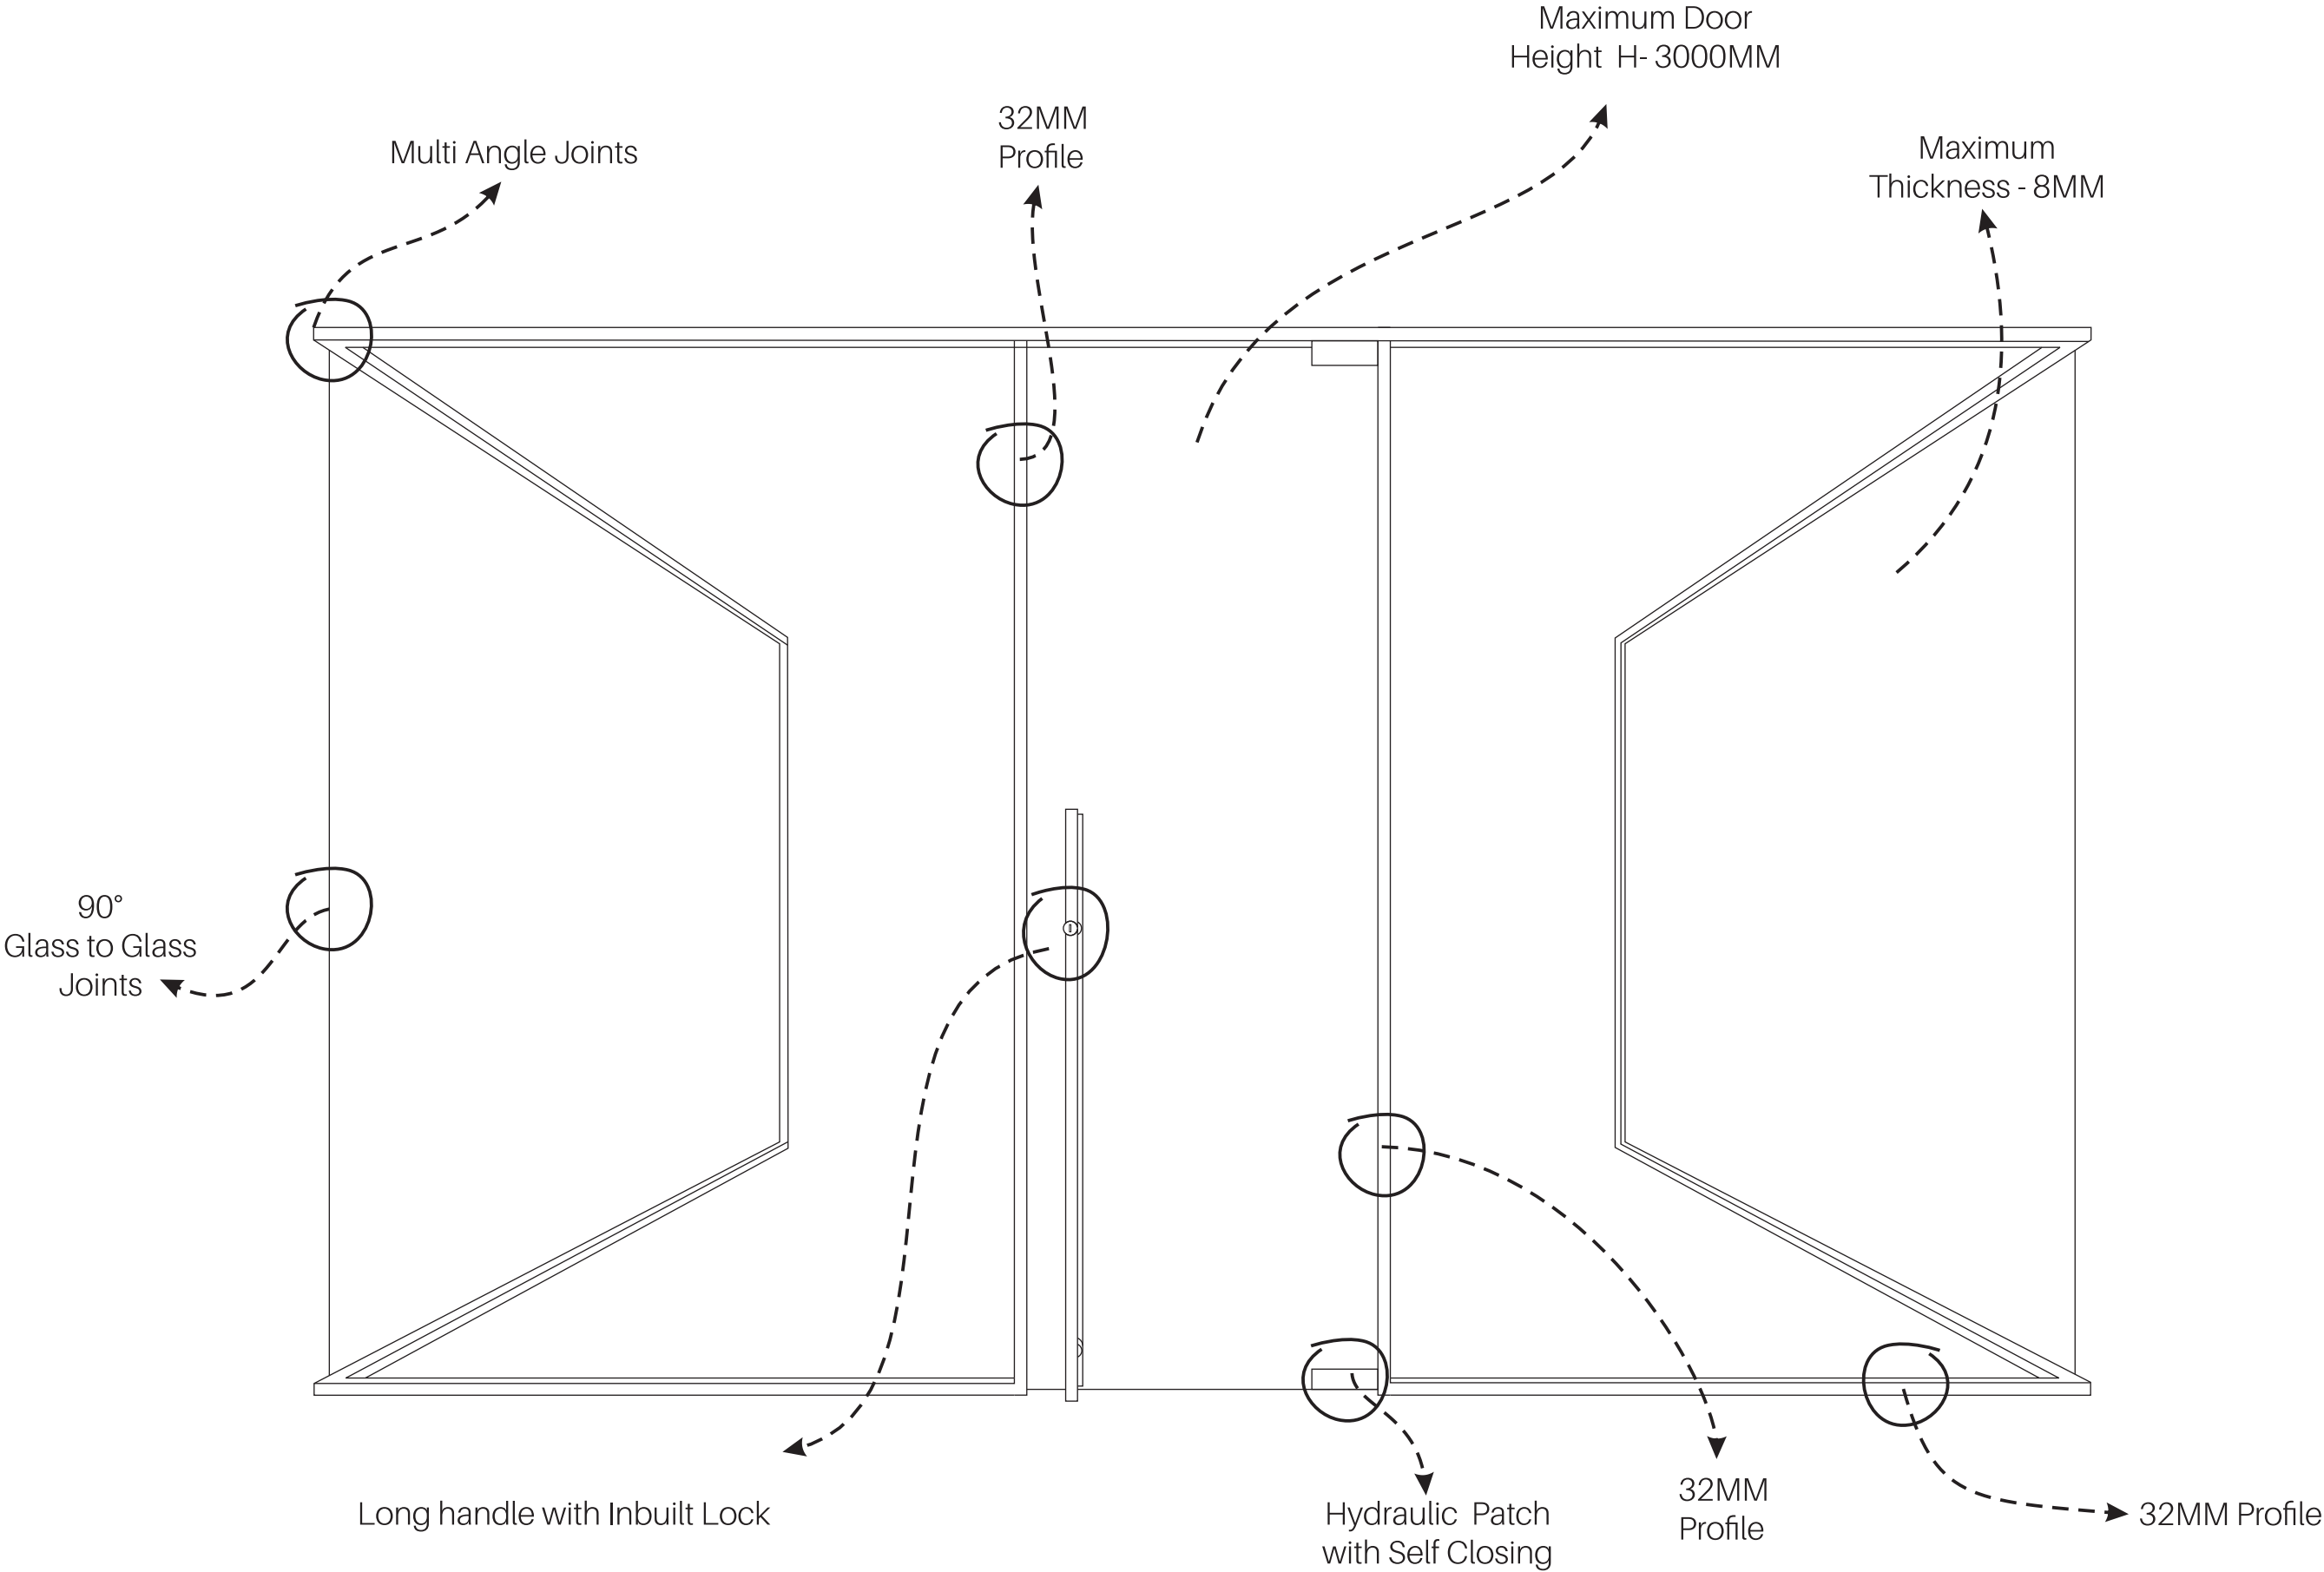





FPT FRAMELESS DOOR



Designed to the minimum, the glass office partition Transparence gives a pure and minimalist look to your living spaces. This fully height single glass office partition was done for office spaces fittings without any acoustic requirement. Junction between glazing is done with anodized aluminum or powder coating frame. Increase natural lighting in your work area to your employees wellness with this office glass partition. Our latest designed glass door is a perfect match for your office environment. This refined door with a minimalist aluminum framework provides a top of the art contemporary design.

Max. Glass Thickness - 12MM
Max. Door Height - 3000MM
Max. Door Width - 1200MM


Max. Glass Thickness - 8 MM
Max. Fixed Height - 3000MM
Max. Fixed Width - 1500MM

• More than 16 Exclusive colour Shades are available. • Also can be done in standard RAL Shades.





AVAILABLE FINISHES AND GLASS FINISHES FOR -

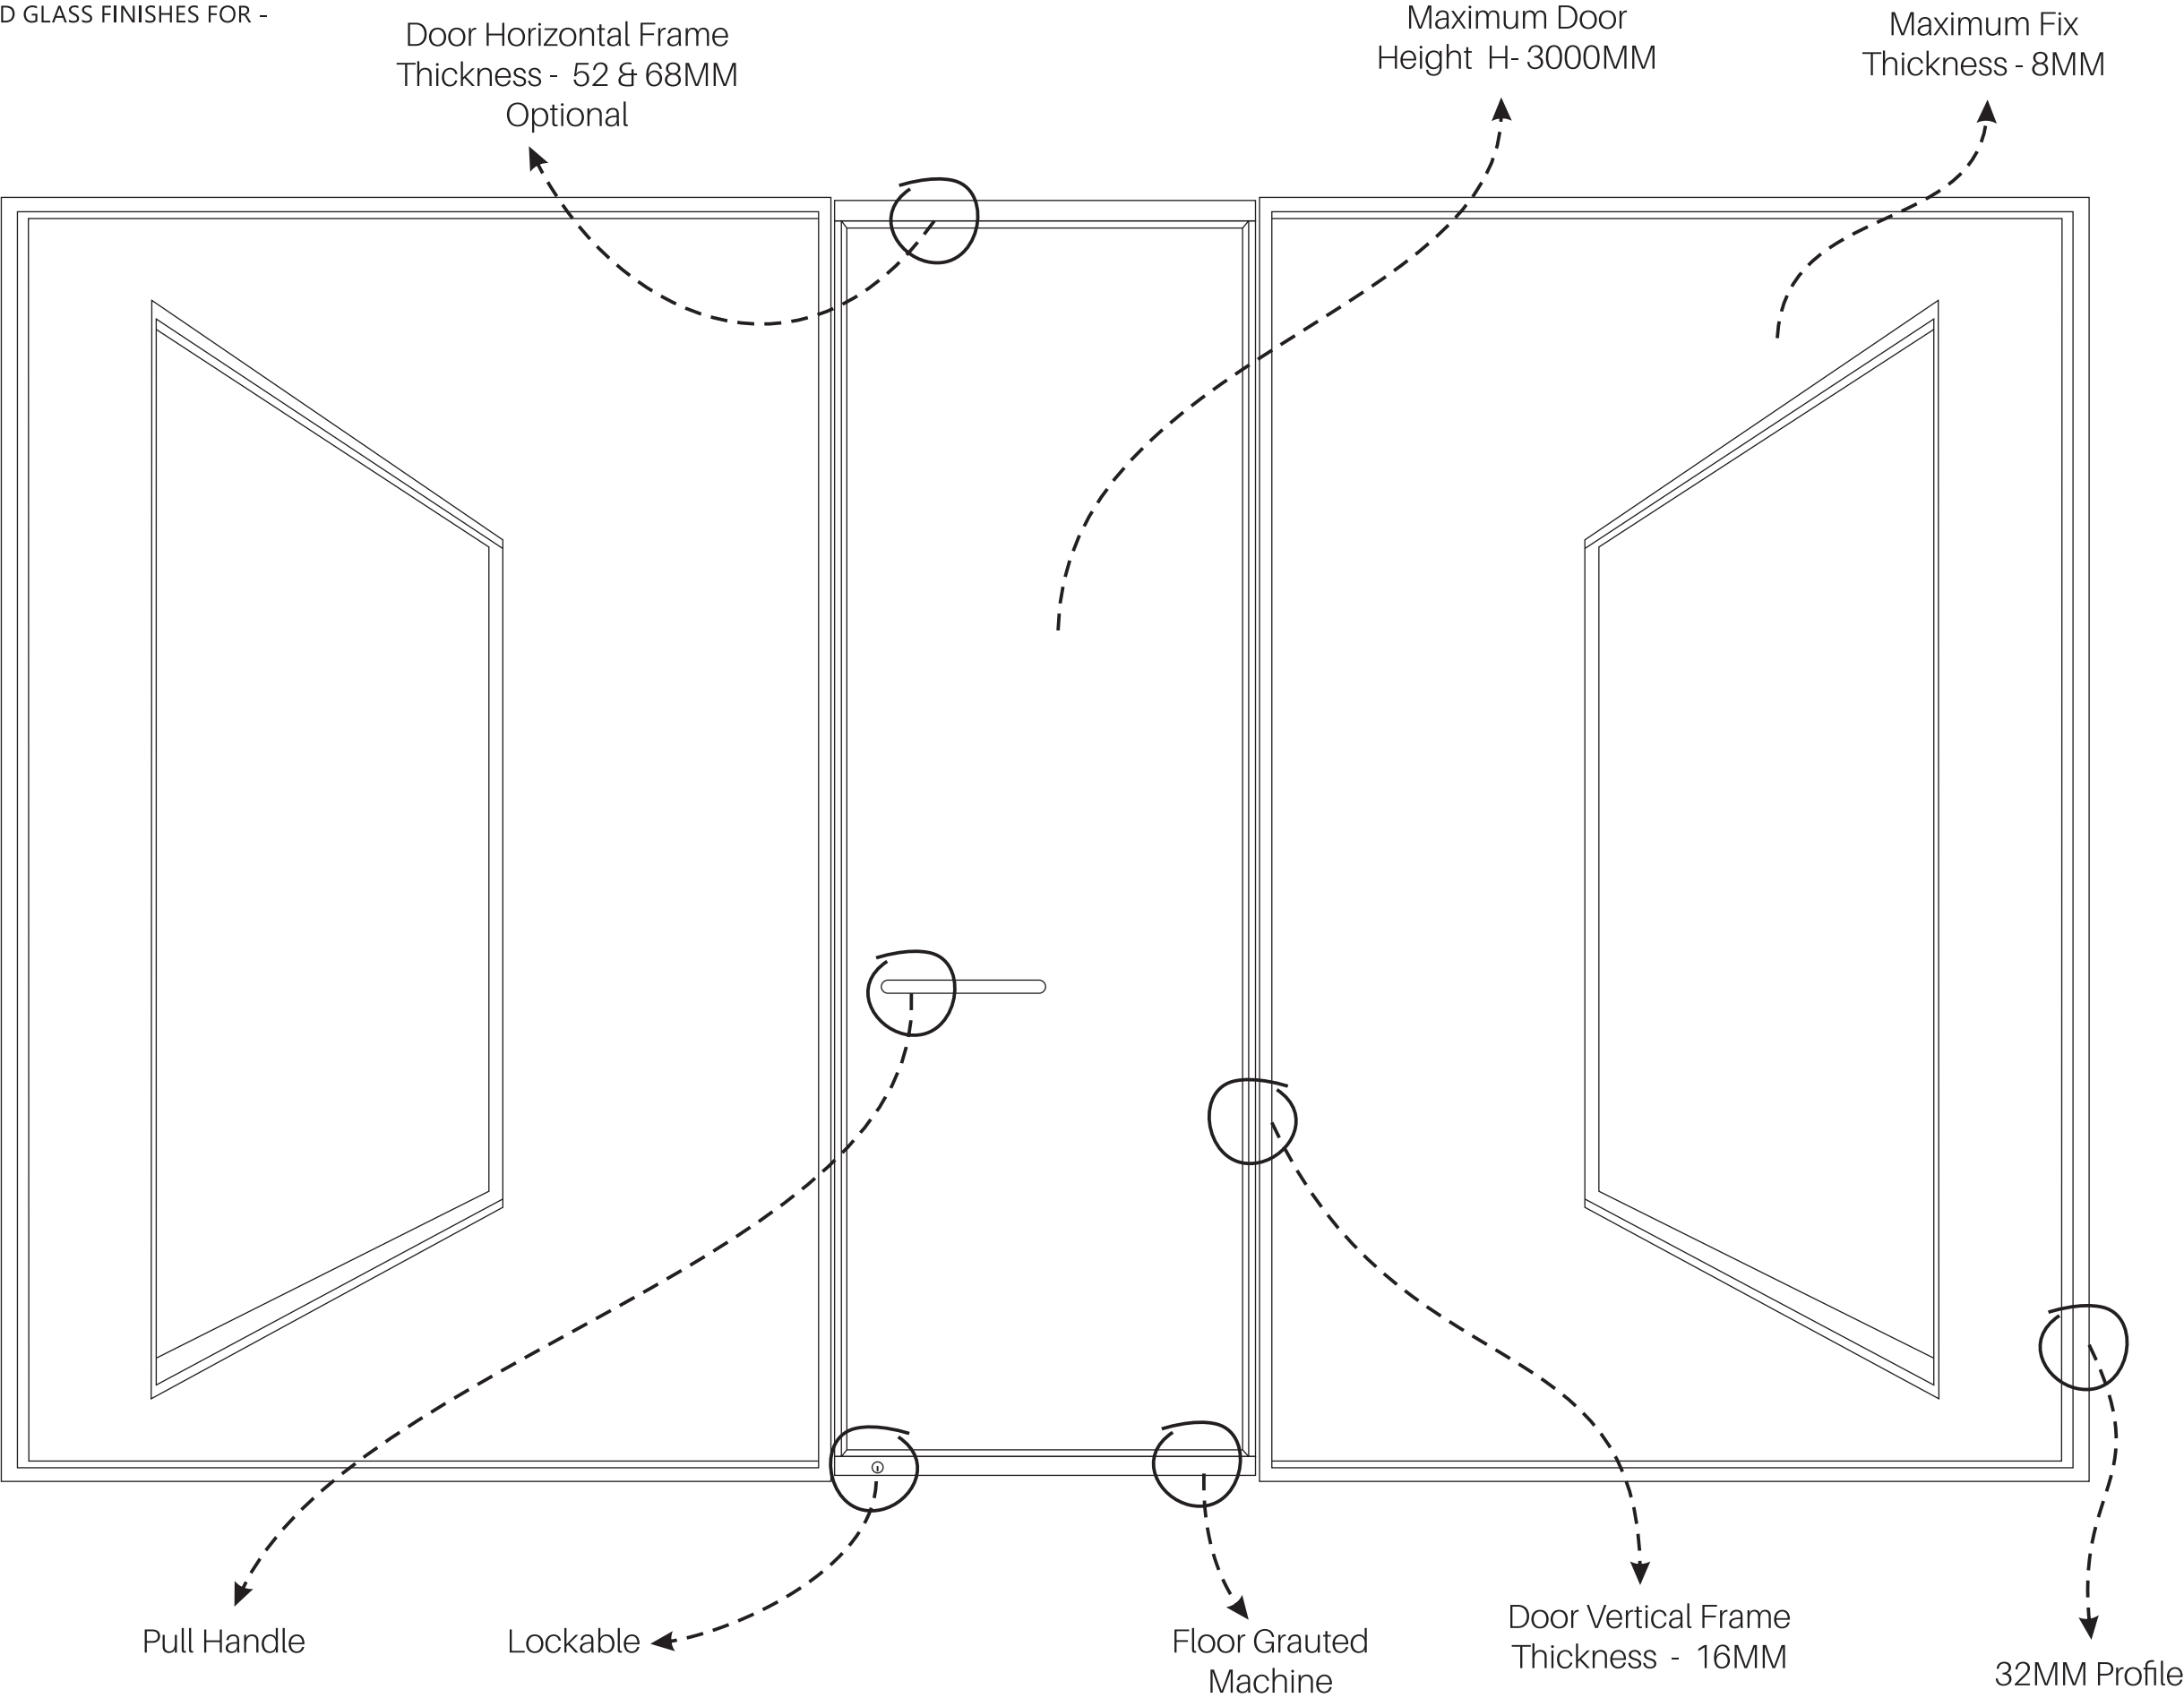





FPT PIVOT DOOR



Designed to the minimum, the glass office partition Transparence gives a pure and minimalist look to your living spaces. This fully height single glass office partition was done for office spaces fittings without any acoustic requirement. Junction between glazing is done with anodized aluminum or powder coating frame. Increase natural lighting in your work area to your employees wellness with this office glass partition. Our latest designed glass door is a perfect match for your office environment. This refined door with a minimalist aluminum framework provides a top of the art contemporary design.


Max. Glass Thickness - 8MM
Max. Door Height - 3000MM
Max. Door Width - 1200MM

Max. Glass Thickness - 8 MM
Max. Fixed Height - 3000MM
Max. Fixed Width - 1500MM

• More than 16 Exclusive colour Shades are available. • Also can be done in standard RAL Shades.





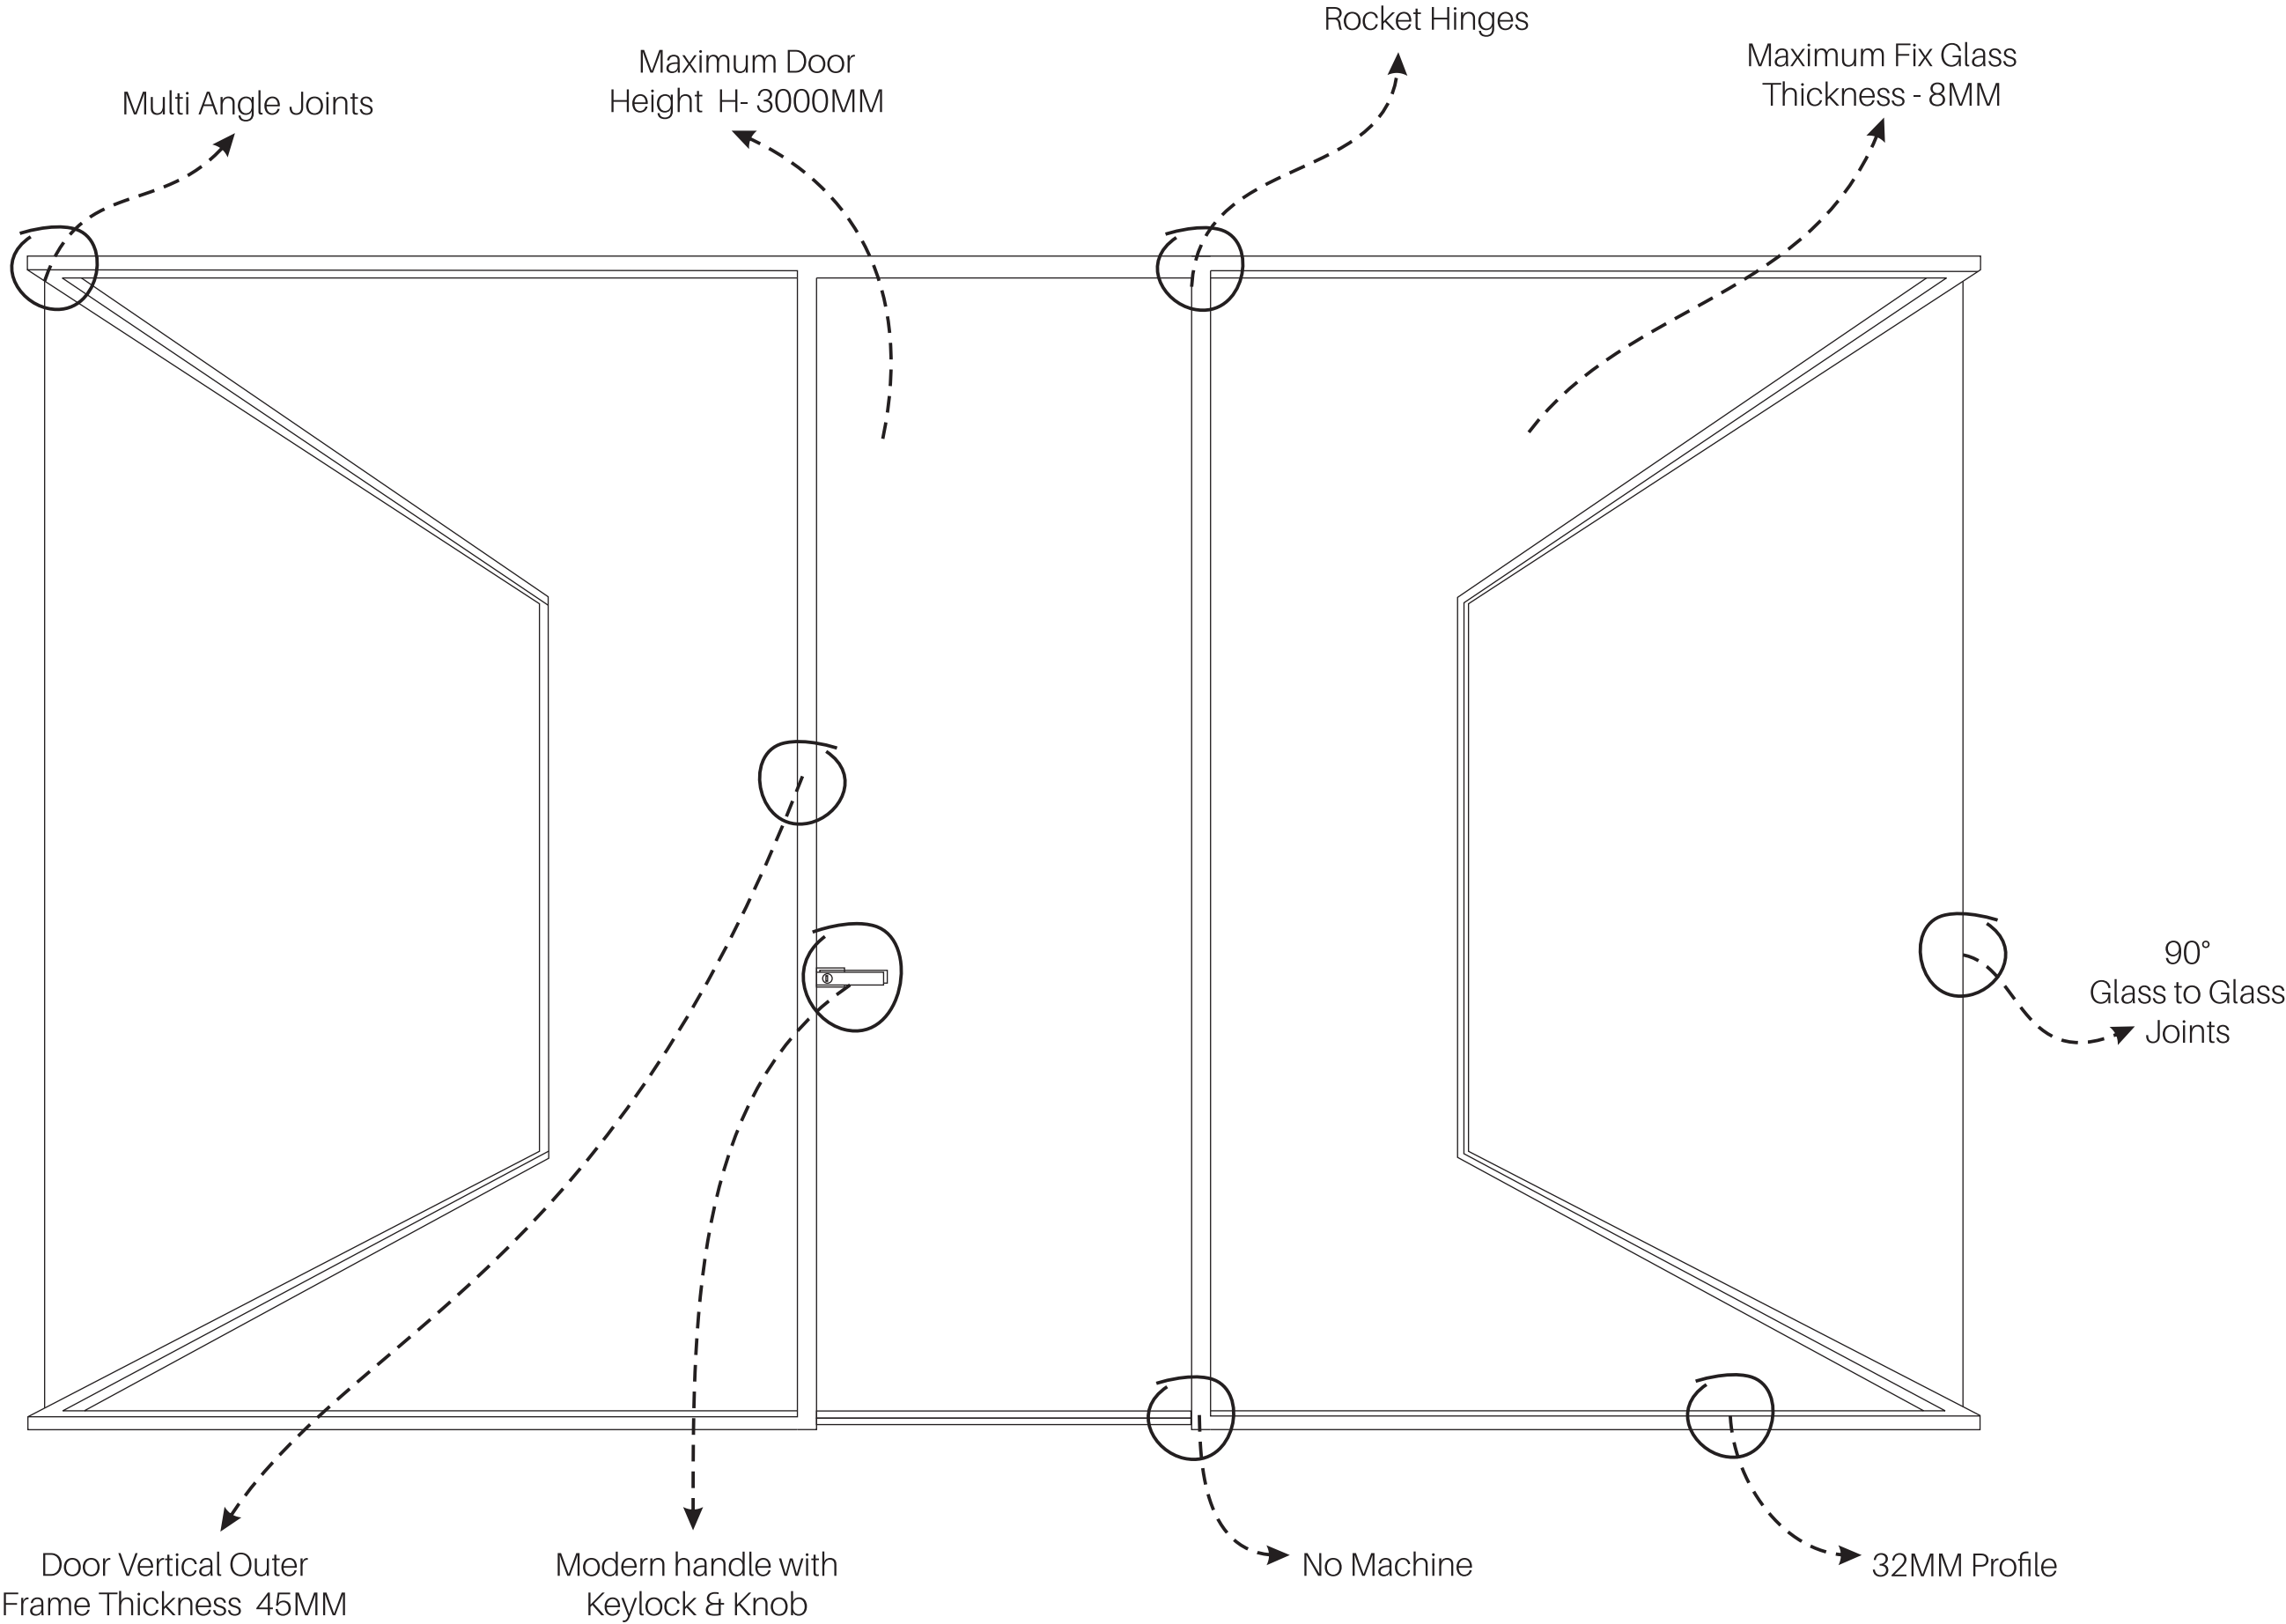





FPT FRAMED DOOR



Designed to the minimum, the glass office partition Transparence gives a pure and minimalist look to your living spaces. This fully height single glass office partition was done for office spaces fittings without any acoustic requirement. Junction between glazing is done with anodized aluminum or powder coating frame. Increase natural lighting in your work area to your employees wellness with this office glass partition. Our latest designed glass door is a perfect match for your office environment. This refined door with a minimalist aluminum framework provides a top of the art contemporary design.


Max. Glass Thickness - 8MM
Max. Door Height - 3000MM
Max. Door Width - 900MM


Max. Glass Thickness - 8MM
Max. Fixed Height - 3000MM
Max. Fixed Width - 2000MM

• More than 16 Exclusive colour Shades are available. • Also can be done in standard RAL Shades.





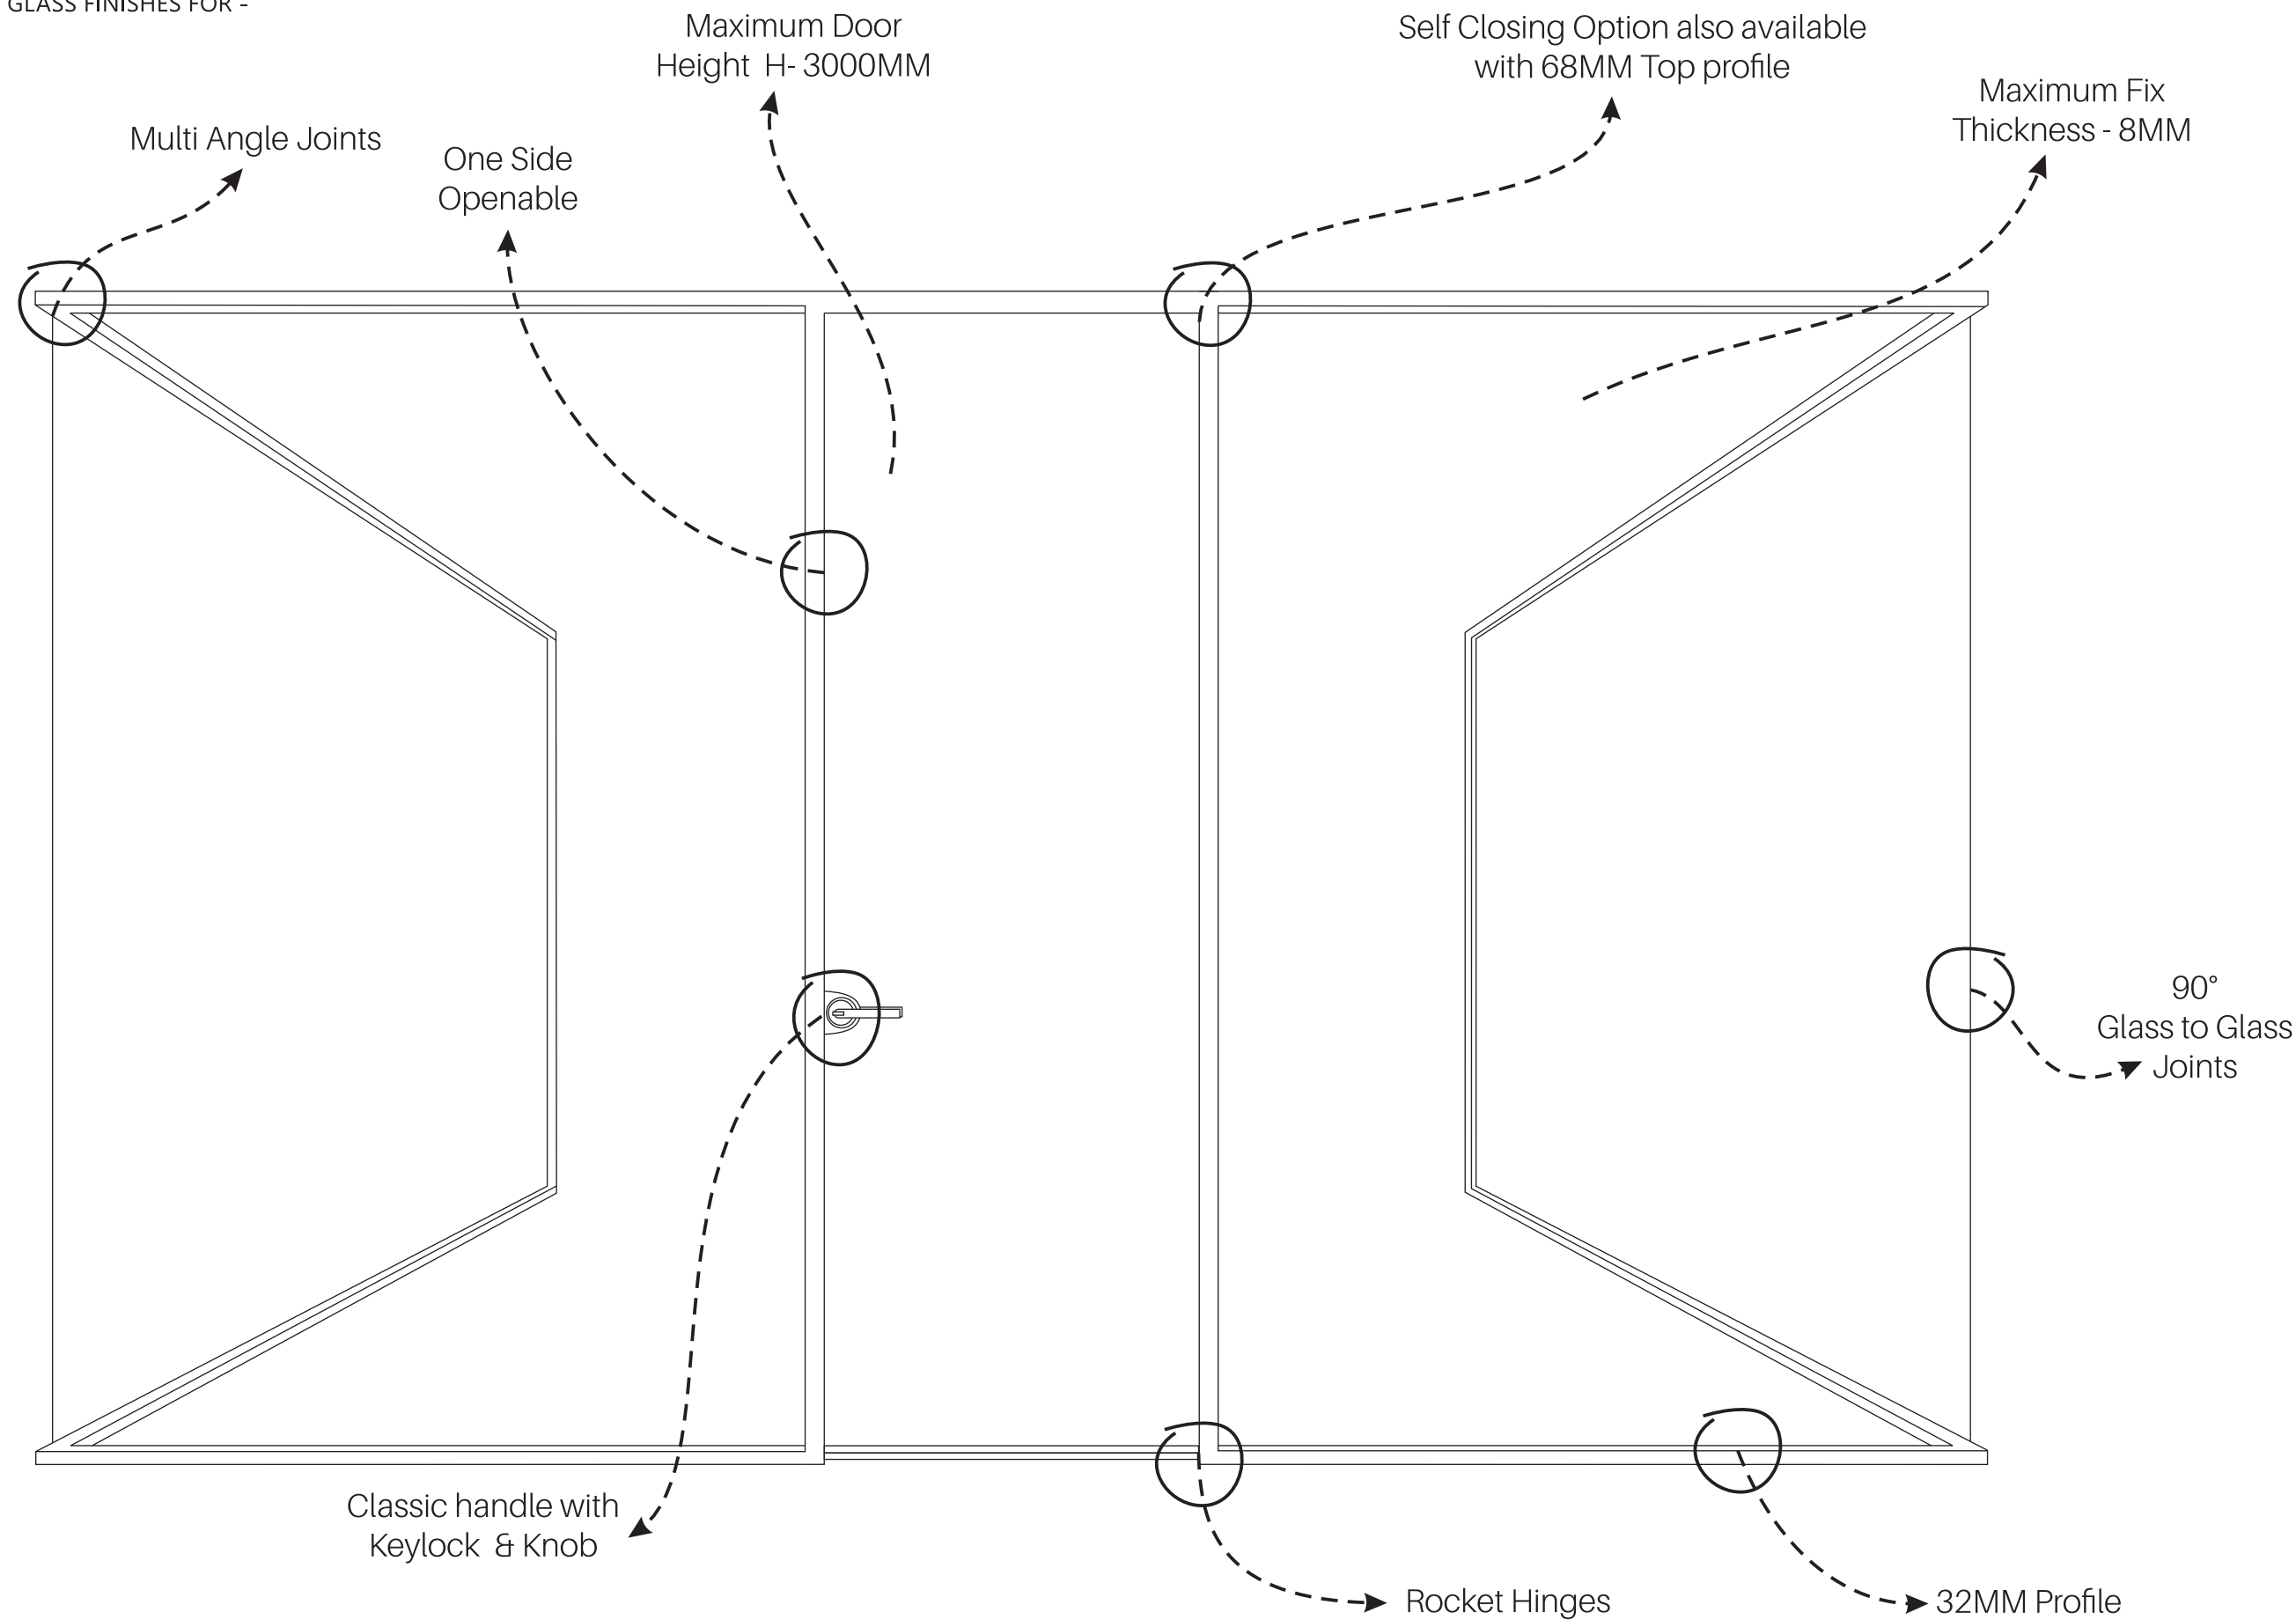

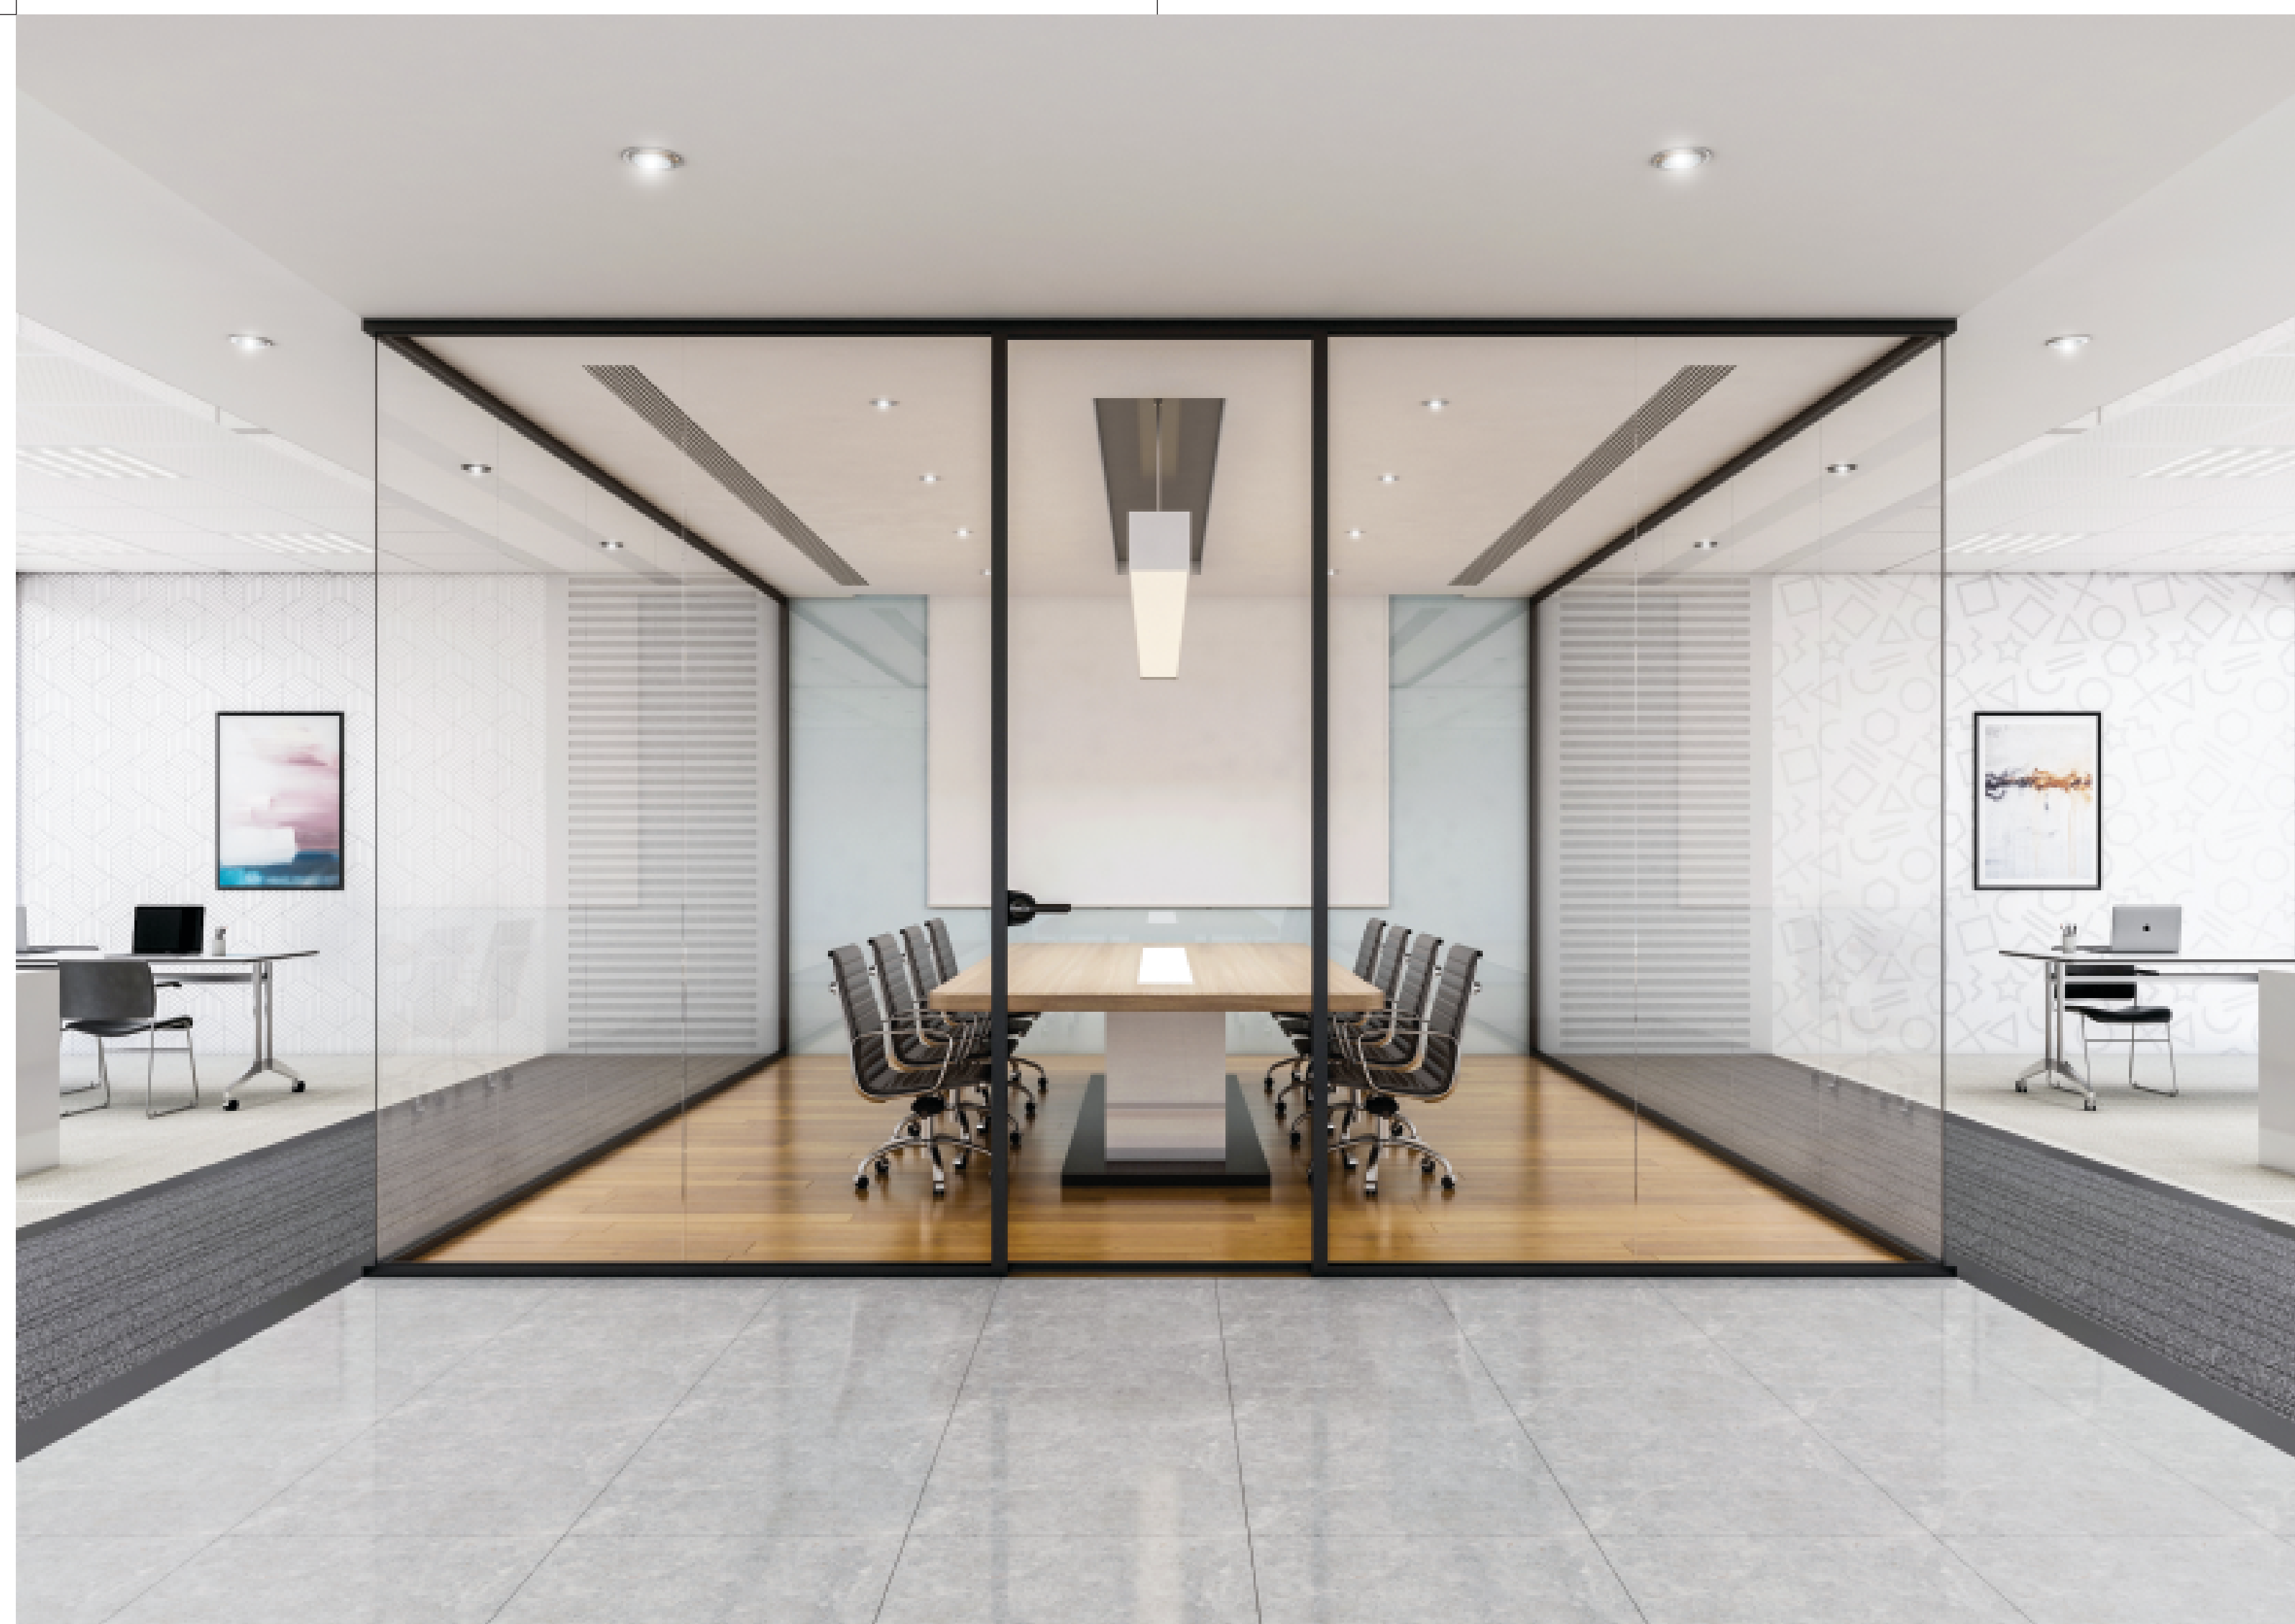



FPT FRAMED DOOR




Designed to the minimum, the glass office partition Transparence gives a pure and minimalist look to your living spaces. This fully height single glass office partition was done for office spaces fittings without any acoustic requirement. Junction between glazing is done with anodized aluminum or powder coating frame. Increase natural lighting in your work area to your employees wellness with this office glass partition. Our latest designed glass door is a perfect match for your office environment. This refined door with a minimalist aluminum framework provides a top of the art contemporary design.


Max. Glass Thickness - 8MM
Max. Door Height - 3000MM
Max. Door Width - 900MM

Max. Glass Thickness - 8MM
Max. Fixed Height - 3000MM
Max. Fixed Width - 2000MM

• More than 16 Exclusive colour Shades are available. • Also can be done in standard RAL Shades.



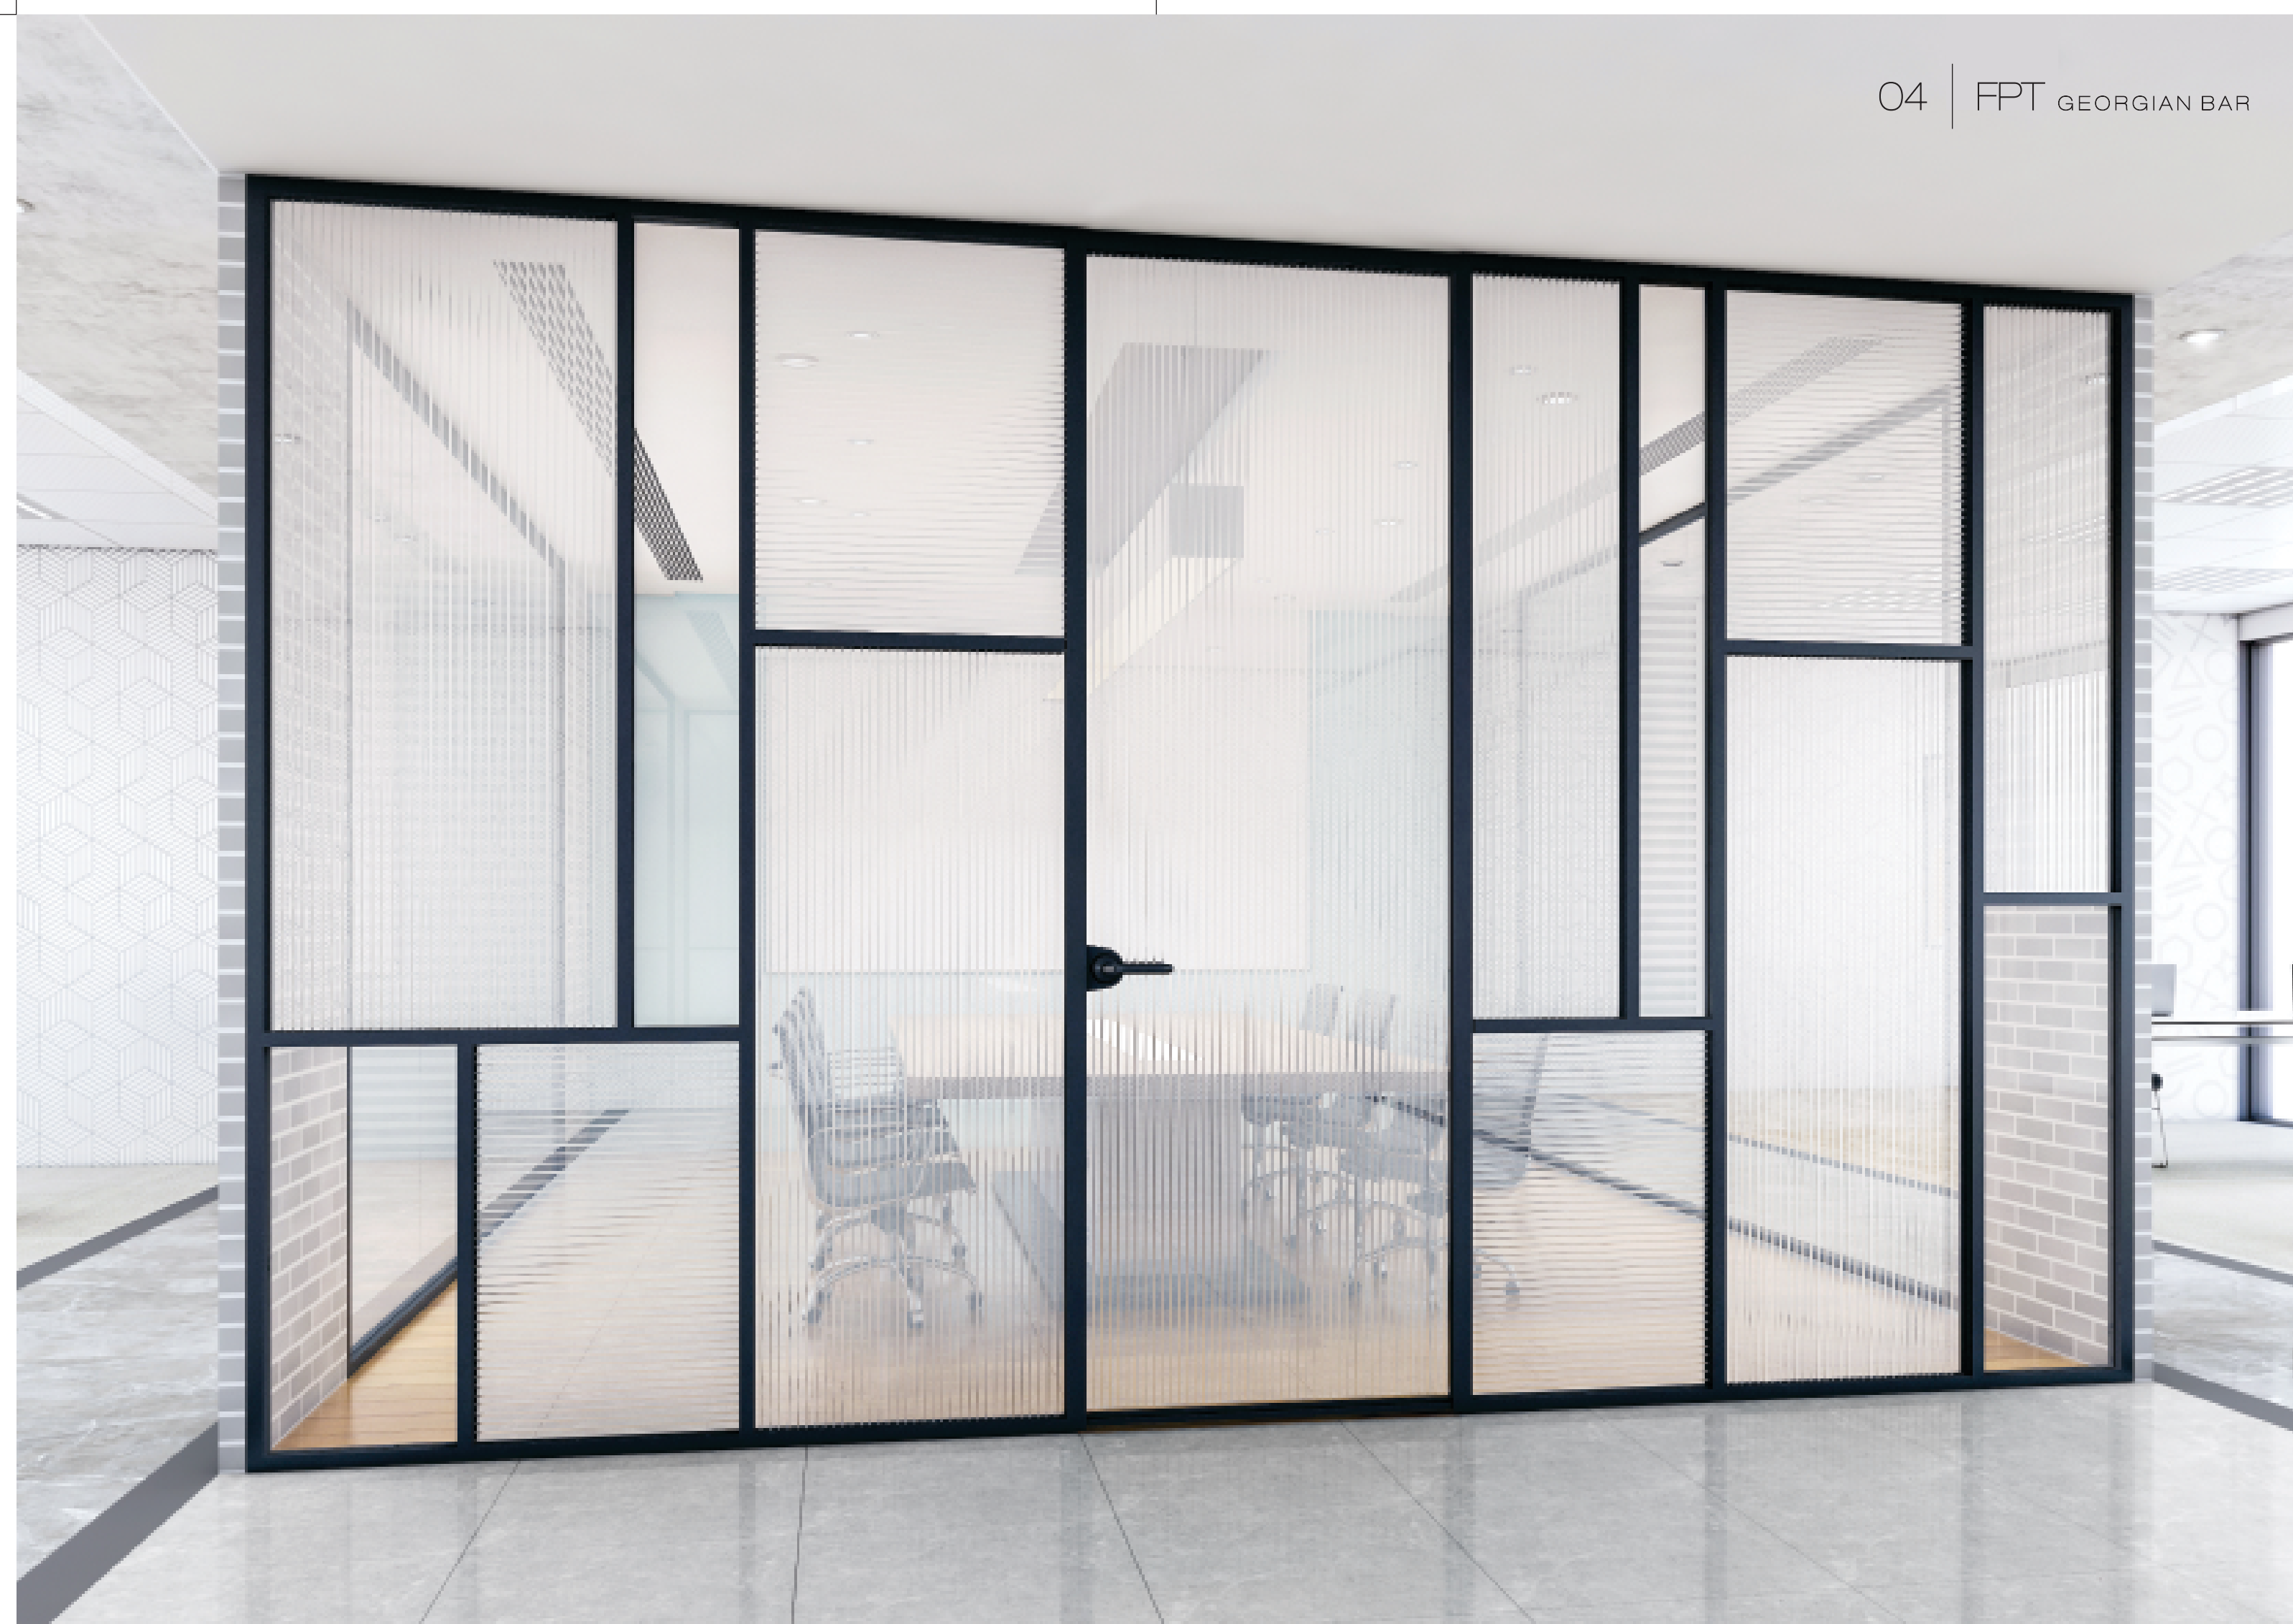

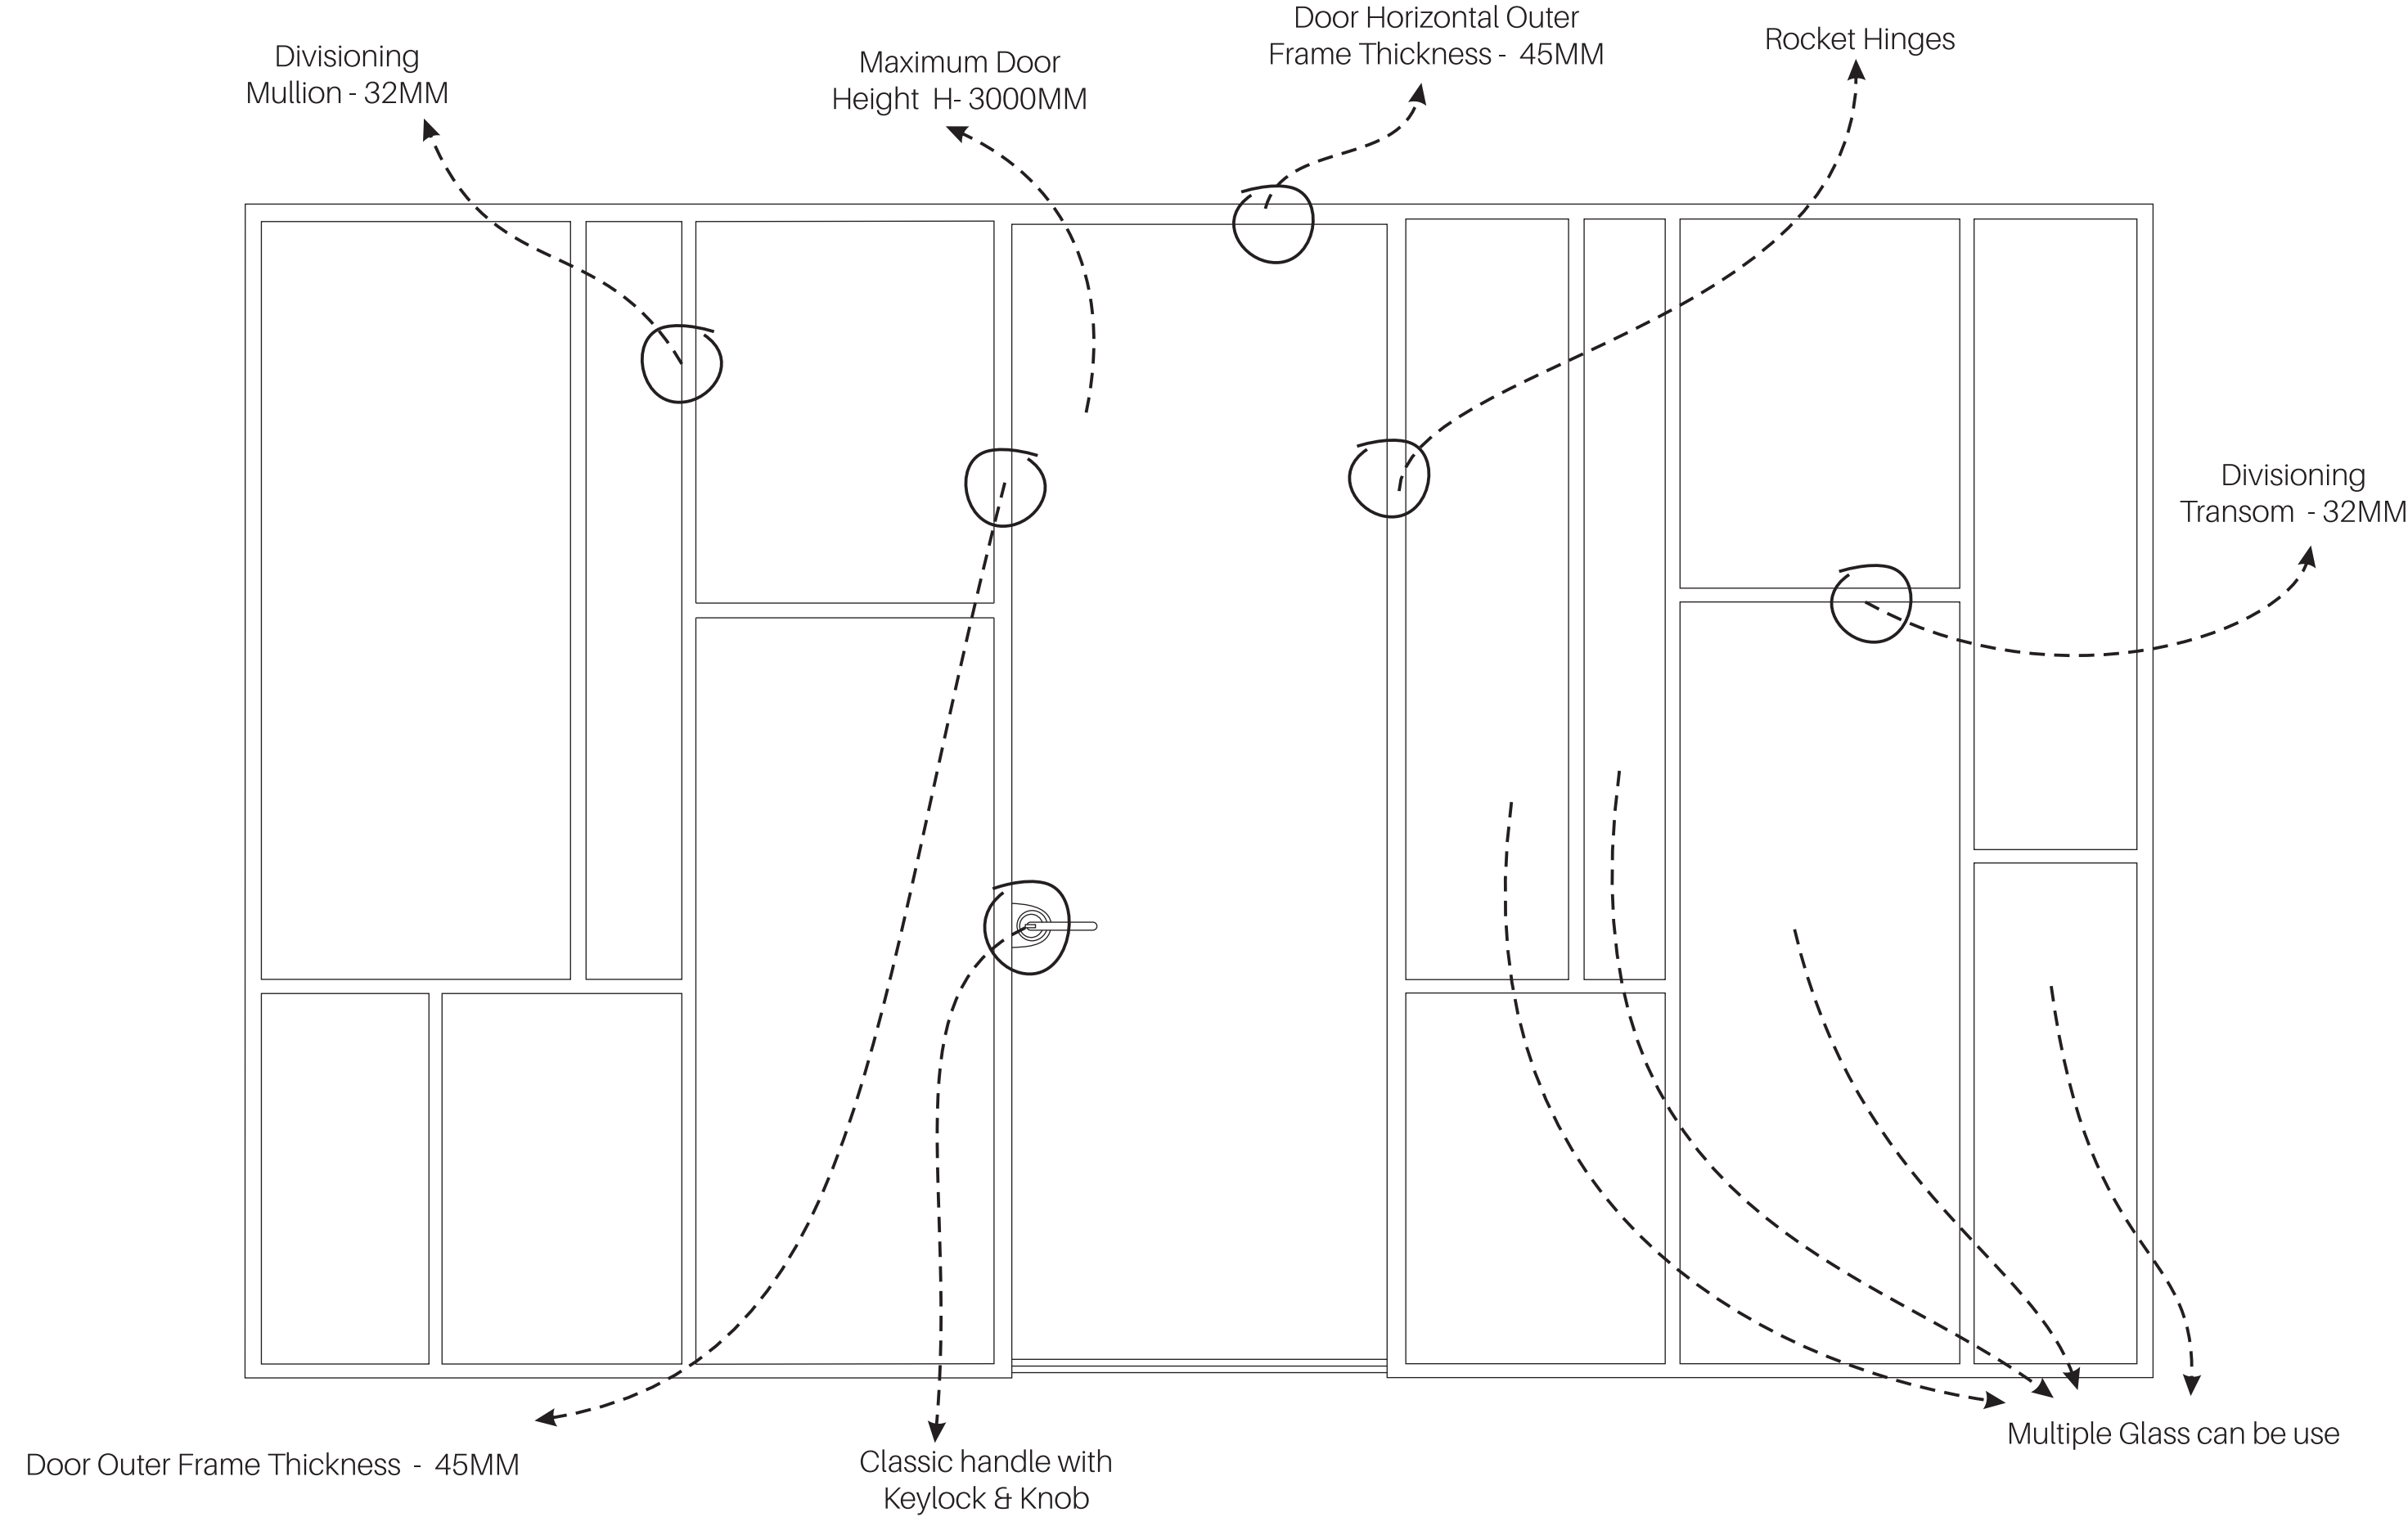

18MM & 28MM Georgian Bar Options also available when a single glass will be used.





FPT GEORGIAN BAR



Designed to the minimum, the glass office partition Transparence gives a pure and minimalist look to your living spaces. This fully height single glass office partition was done for office spaces fittings without any acoustic requirement. Junction between glazing is done with anodized aluminum or powder coating frame. Increase natural lighting in your work area to your employees wellness with this office glass partition. Our latest designed glass door is a perfect match for your office environment. This refined door with a minimalist aluminum framework provides a top of the art contemporary design.

Max. Glass Thickness - 8MM
Max. Door Height - 3000MM
Max. Door Width - 900MM

Max. Glass Thickness - 8MM
Max. Fixed Height - 3000MM
Max. Fixed Width - 1500MM

• More than 16 Exclusive colour Shades are available. • Also can be done in standard RAL Shades.

